
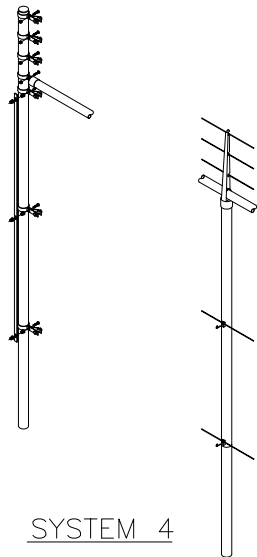
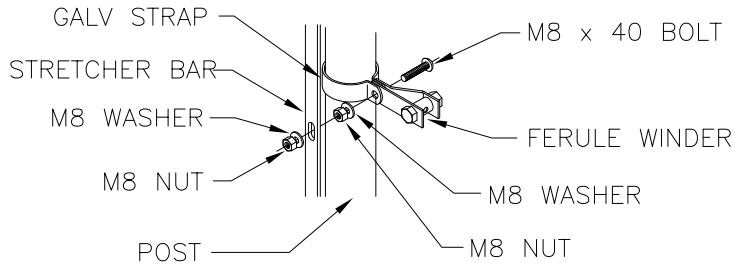
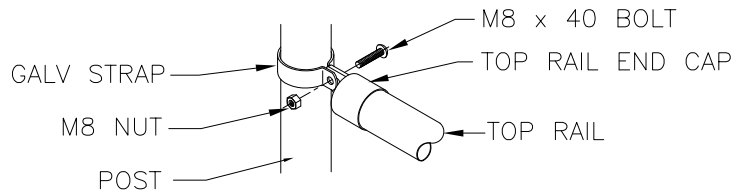


FENCE HEIGHT	No. LINE WIRES
1.8m - 2.0m	2
2.4m	3
2.75m - 3.6m	4

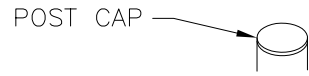




THIS DRAWING IS TO BE USED IN CONJUNCTION WITH INSTALLATION INSTRUCTIONS ON OUR WEBSITE: [WWW.JACKSONS-FENCING.CO.UK](http://WWW.JACKSONS-FENCING.CO.UK)

**NOTES**  
ALL DIMENSIONS ARE IN mm (UNO)

INTERMEDIATE STRAINER POSTS TO BE USED ON STRAIGHT RUNS OVER 100m

HORIZONTAL STRUT KITS SUPPLIED FOR 2.75m HIGH & ABOVE TO BE USED AT END OF RUN WHERE STRAINING. KITS CONSISTS OF TOP RAIL & TOP RAIL END CAPS TO BE POSITIONED AT 3rd POINTS

**SYSTEM 4**

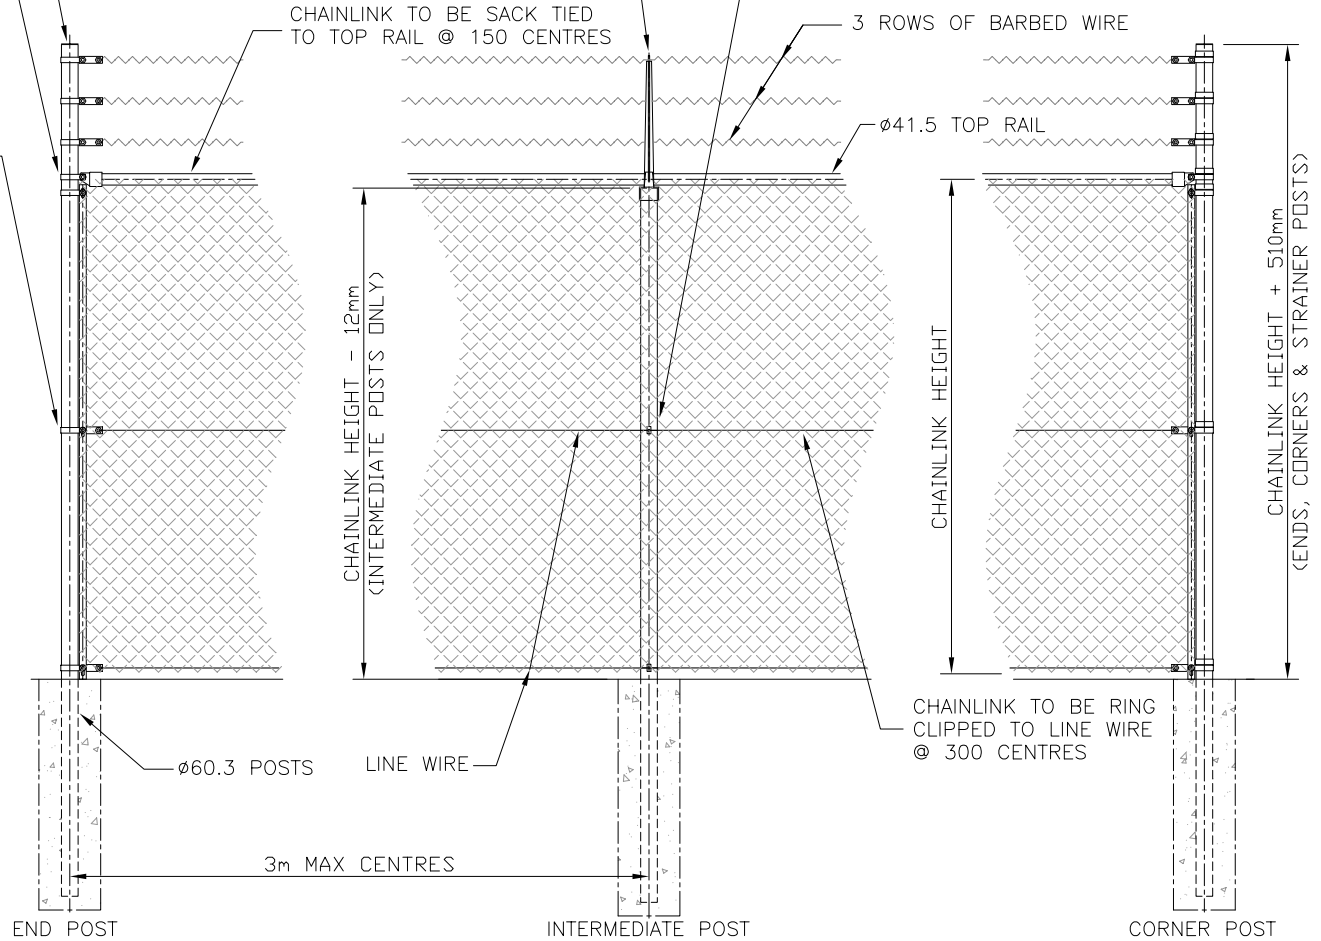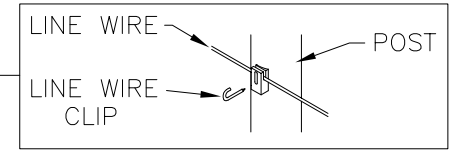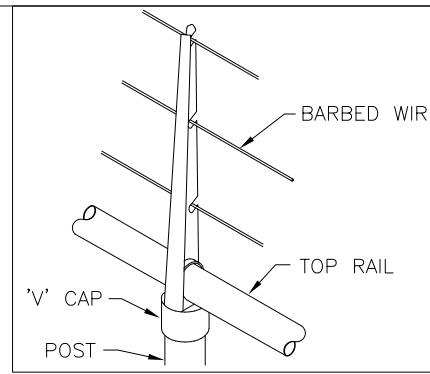

**Jacksons**  
**FINE FENCING**

Stowting Common  
Near Ashford,  
KENT. TN25 6BN  
Telephone : 01233 750393  
Fax: 01233 750403  
Int. Tel : +44 (0)1233 750393

This Drawing Is The Property Of H.S. Jackson & Son (Fencing) Ltd.  
And May Not Be Copied Or Reproduced In Any Way Without Prior Written Permission.

DO NOT SCALE - IF IN DOUBT ASK

- ⑤ 24/04/10 Strut Kit Req'd @ 2.75m High
- ④ 22/09/09 REDRAWN
- ③ 30/12/05 Strut note added
- ② 29/09/03 OFFSET STRAPS DELETED
- ① 19/09/01 Thrust Plates Removed

Drawn Y HALL

Date 30/11/98

Checked

Size A3

Scale N.T.S  
u.o.s

TITLE

Tubular Chainlink  
SYSTEM 4

CUSTOMER

ACK No.

Drawing No.

98 J2/01025

Sheet 1 of 2