

DO NOT SCALE – IF IN DOUBT ASK

NOTES.


ALL DIMENSIONS ARE IN mm (U.N.O)  
GAPS UNDERNEATH GATES & FENCING  
ARE NOMINAL DUE TO GROUND LEVELS.

Materials.

FENCE POSTS – 60 x 40 x 2 RHS

Finish.

GALVANISED TO BS EN ISO 1461:1999  
POWDER COATED: IF REQUIRED

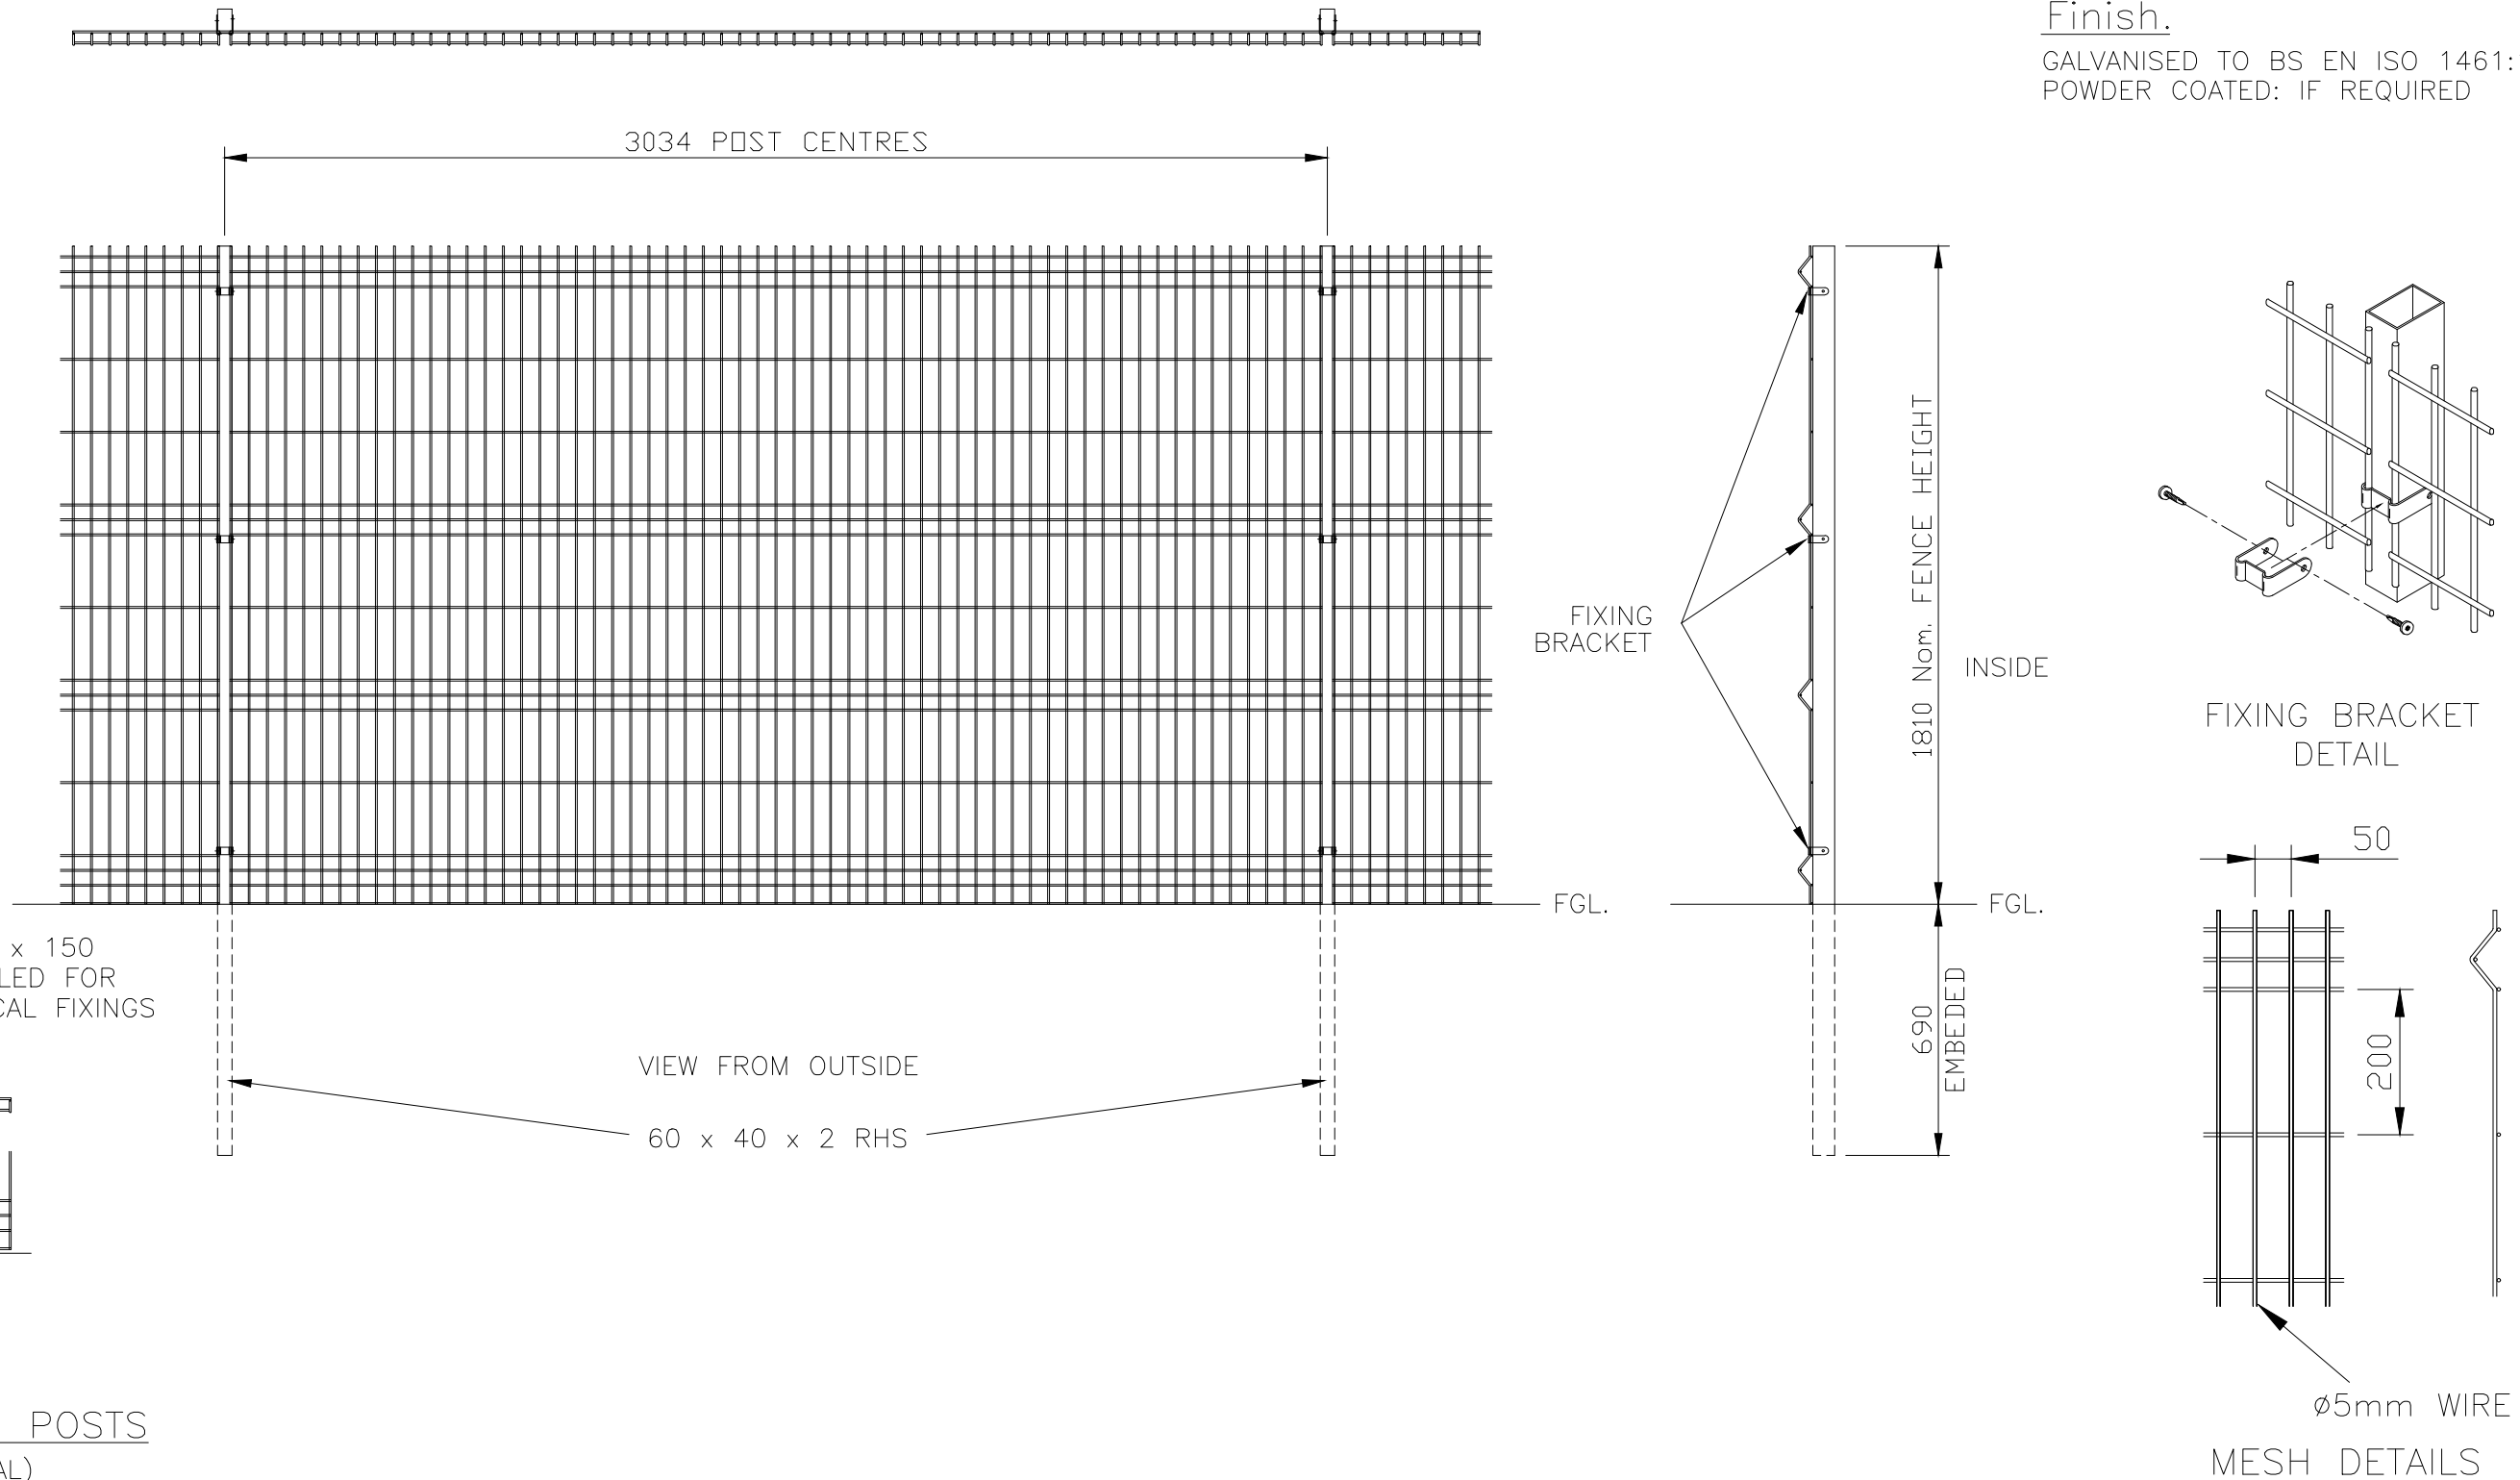

BASEPLATED POSTS  
(OPTIONAL)

**Jacksons**  
**FINE FENCING**

Stowting Common  
Near Ashford,  
KENT. TN25 6BN  
Telephone : 01233 750393  
Fax: 01233 750403  
Int. Tel : +44 (0)1233 750393

- ④ 25/06/2018 BASEPLATE OPTION
- ③ 25/02/11 50mm Wire Centres
- ② 04/01/10 Panels Corrected
- ① 29/09/08 Panel Width Now 3m
- ① Original Issue

Drawn	S.Leeper
Date	15/06/06
Checked	Chris J
Size	A3
Scale	N.T.S U.O.S

TITLE	SALES DRAWING FOR EUROGUARD REGULAR 1.8mH FENCING	
CUSTOMER		
ACK No.		
Drawing No.	J6/01058	
	Sheet 2 of 4	

This Drawing Is The Property Of H.S. Jackson & Son (Fencing) Ltd.  
And May Not Be Copied Or Reproduced In Any Way Without Prior Written Permission.