


Side view.
Post
omitted
for clarity

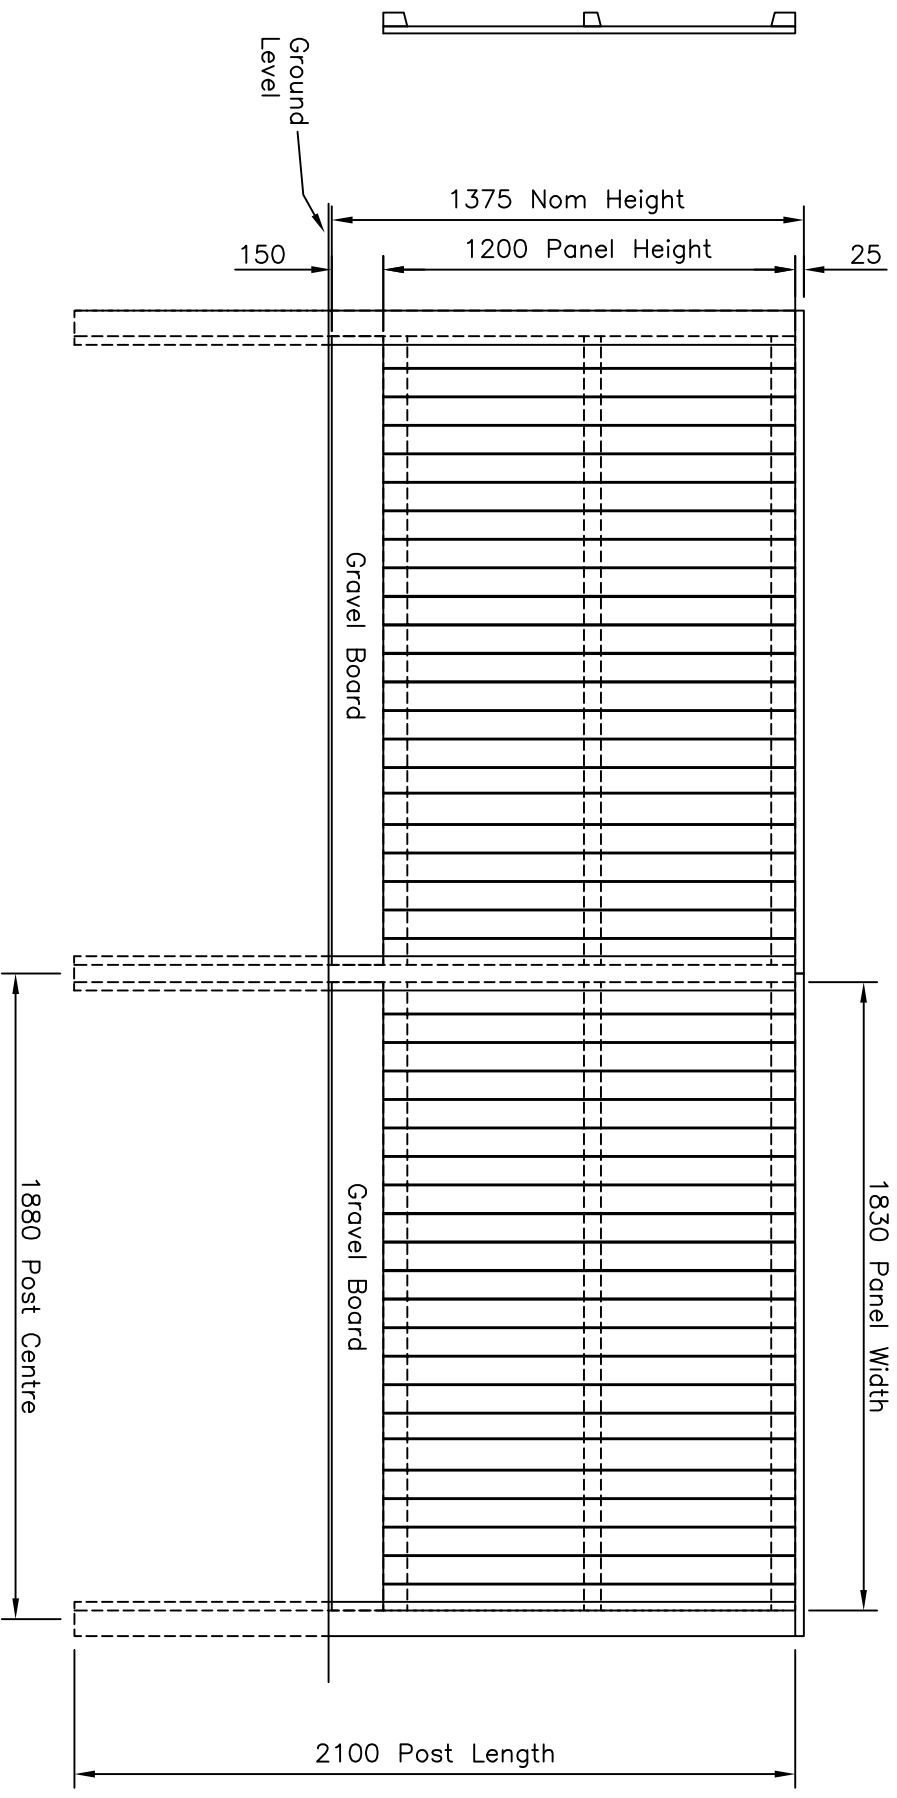

JACKSONS
FINE FENCING

This Drawing is The Property of H.S. Jackson & Son (Fencing) Ltd.
And May Not Be Copied Or Reproduced In Any Way Without Prior Written Permission.

Stowling Common
Near Ashford,
KENT. TN25 6BN
Telephone : 01233 750393
Fax: 01233 750403
Int. Tel : +44 (0)1233 750393

21/09/06 ORIGINAL ISSUE

| | | | |
|---------|----------|----------|--|
| Drawn | Di Day | TITLE | Featherboard Panels 1200mm High Sales Drawing |
| Date | 21/09/06 | CUSTOMER | |
| Checked | | ACK No. | Drawing No. J7/01044 Sheet 3 of 7 |
| Size | A3 | Scale | 1:16 U.O.S |