


Side view.
Post
omitted
for clarity

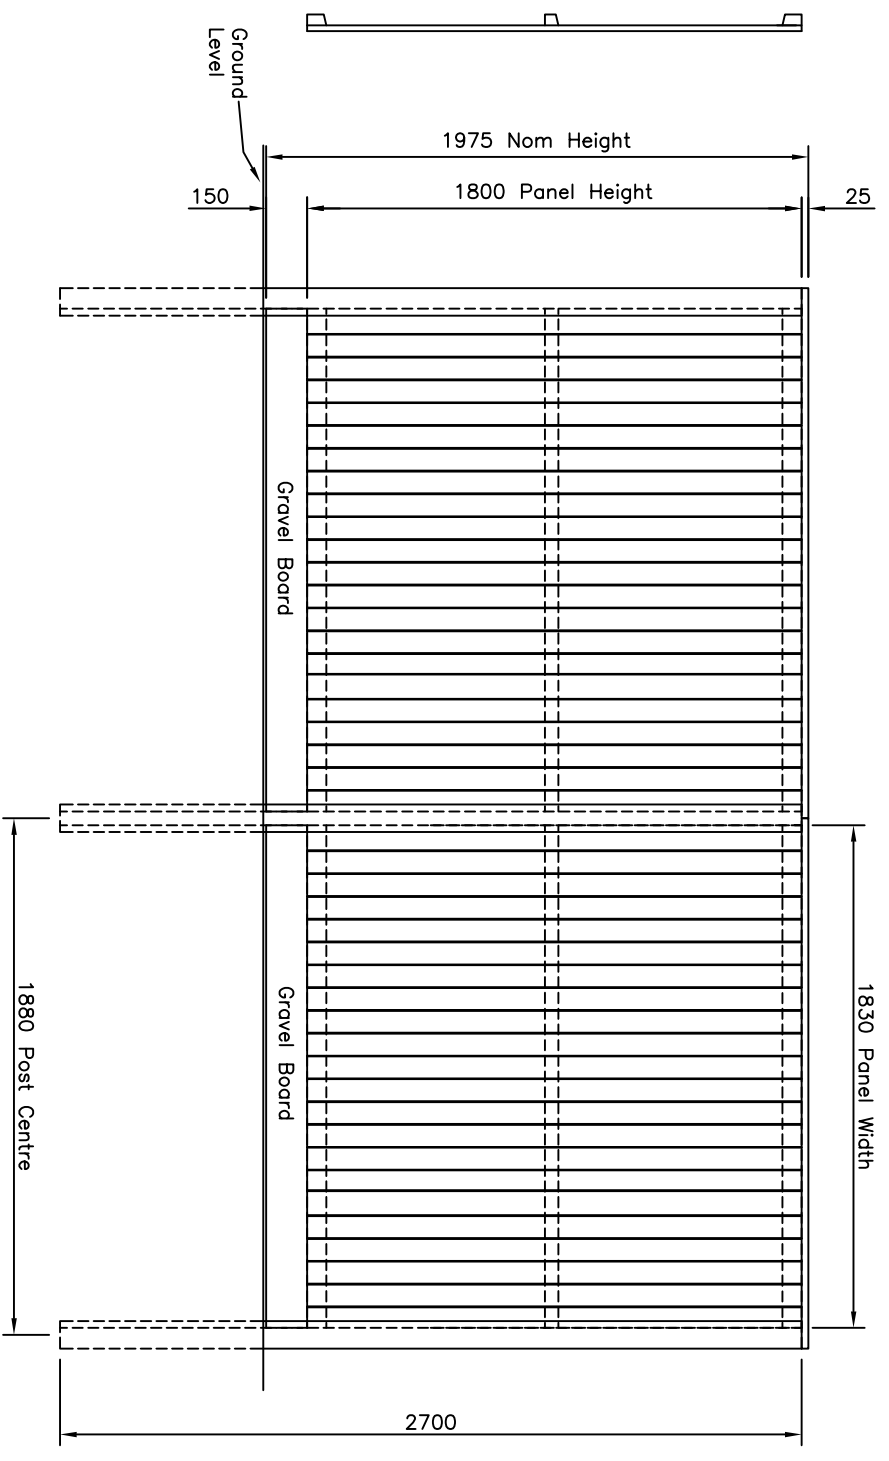

<h1 style="margin: 0;">JACKSONS</h1> <h2 style="margin: 0;">FINE FENCING</h2> <p style="font-size: small; margin: 0;">Stowling Common Near Ashford, KENT. TN25 6BN Telephone : 01233 750393 Fax: 01233 750403 Int. Tel : +44 (0)1233 750393</p>		<p style="font-size: small; margin: 0;">This Drawing is The Property of H.S. Jackson & Son (Fencing) Ltd. And May Not Be Copied Or Reproduced in Any Way Without Prior Written Permission.</p>	
<p style="font-size: small; margin: 0;">21/09/06 ORIGINAL ISSUE</p>		<p style="font-size: small; margin: 0;">Drawn Di Day Date 21/09/06 Checked</p>	<p style="font-size: small; margin: 0;">Size A3 Scale 1:16 U.O.S.</p>
<p style="font-size: small; margin: 0;">TITLE Featherboard Panels 1800mm High Sales Drawing</p>		<p style="font-size: small; margin: 0;">CUSTOMER ACK No.</p>	
<p style="font-size: small; margin: 0;">Drawing No. J7/01044 Sheet 7 of 7</p>			