

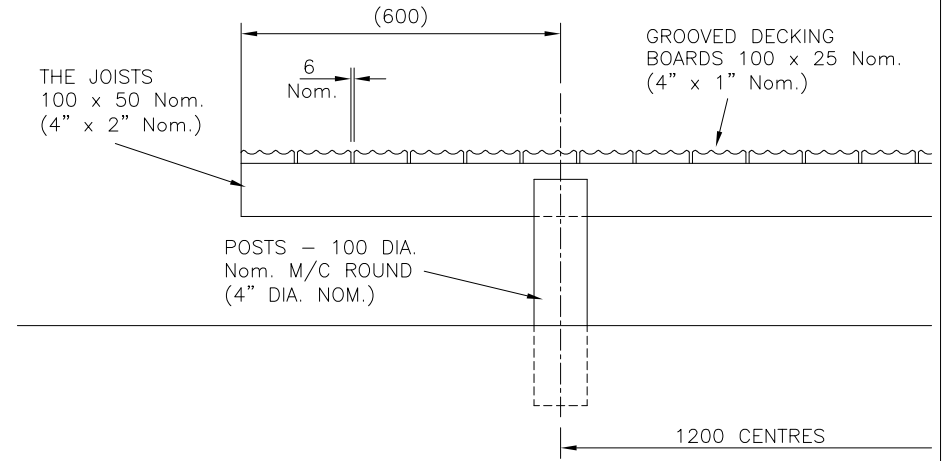


DO NOT SCALE – IF IN DOUBT ASK

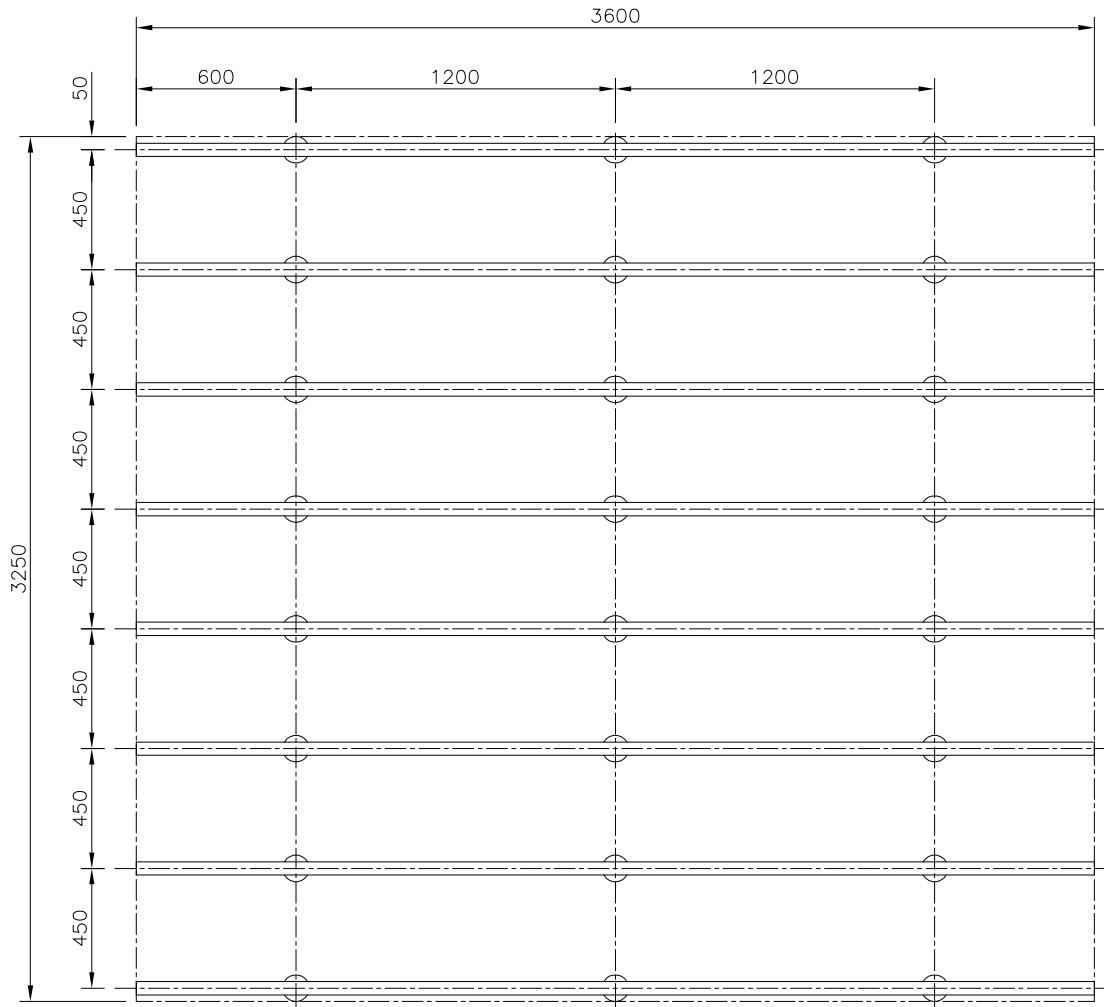

View on 'A'  
SCALE 1:10

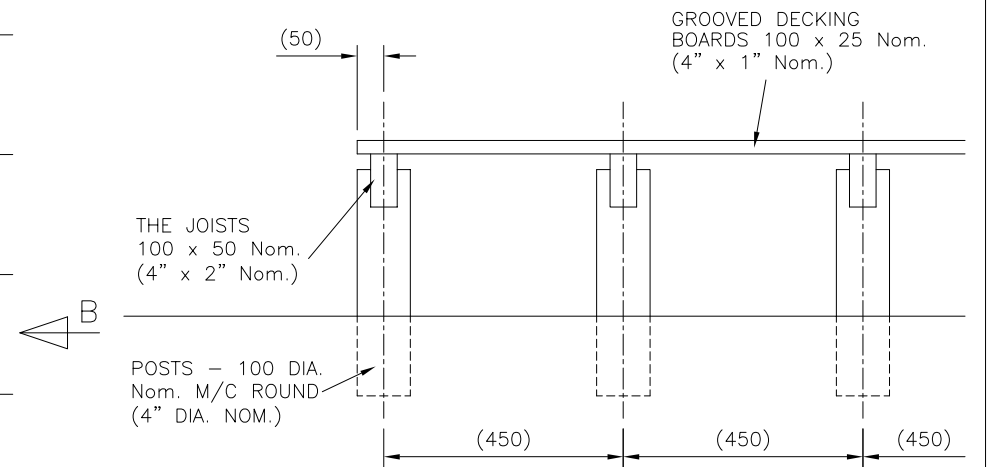

View on 'B'  
SCALE 1:10

**Jacksons**  
**FINE FENCING**

Stowing Common  
Near Ashford,  
KENT. TN25 6BN  
Telephone : 01233 750393  
Fax: 01233 750403  
Int. Tel : +44 (0)1233 750393

This Drawing Is The Property Of H.S. Jackson & Son (Fencing) Ltd.  
And May Not Be Copied Or Reproduced In Any Way Without Prior Written Permission.

dd/mm/yy ORIGINAL ISSUE

Drawn Y HALL  
Date 30/03/99  
Checked  
Size A3  
Scale 1:20 U.O.S

TITLE JACKSONS DECKING SYSTEM	
CUSTOMER ACK No.	Drawing No. 99 J7/04104 Sheet 2 of 5