


NOTE

MAX HEIGHT – 2.0m
 MAX WIDTH – 2.4m
 (Gates in excess of these dimensions require internal steel frame
 See J7/02161)

GATES WITHIN TALLER FENCING CAN BE FITTED WITH A LINTEL PANEL ABOVE THE GATE

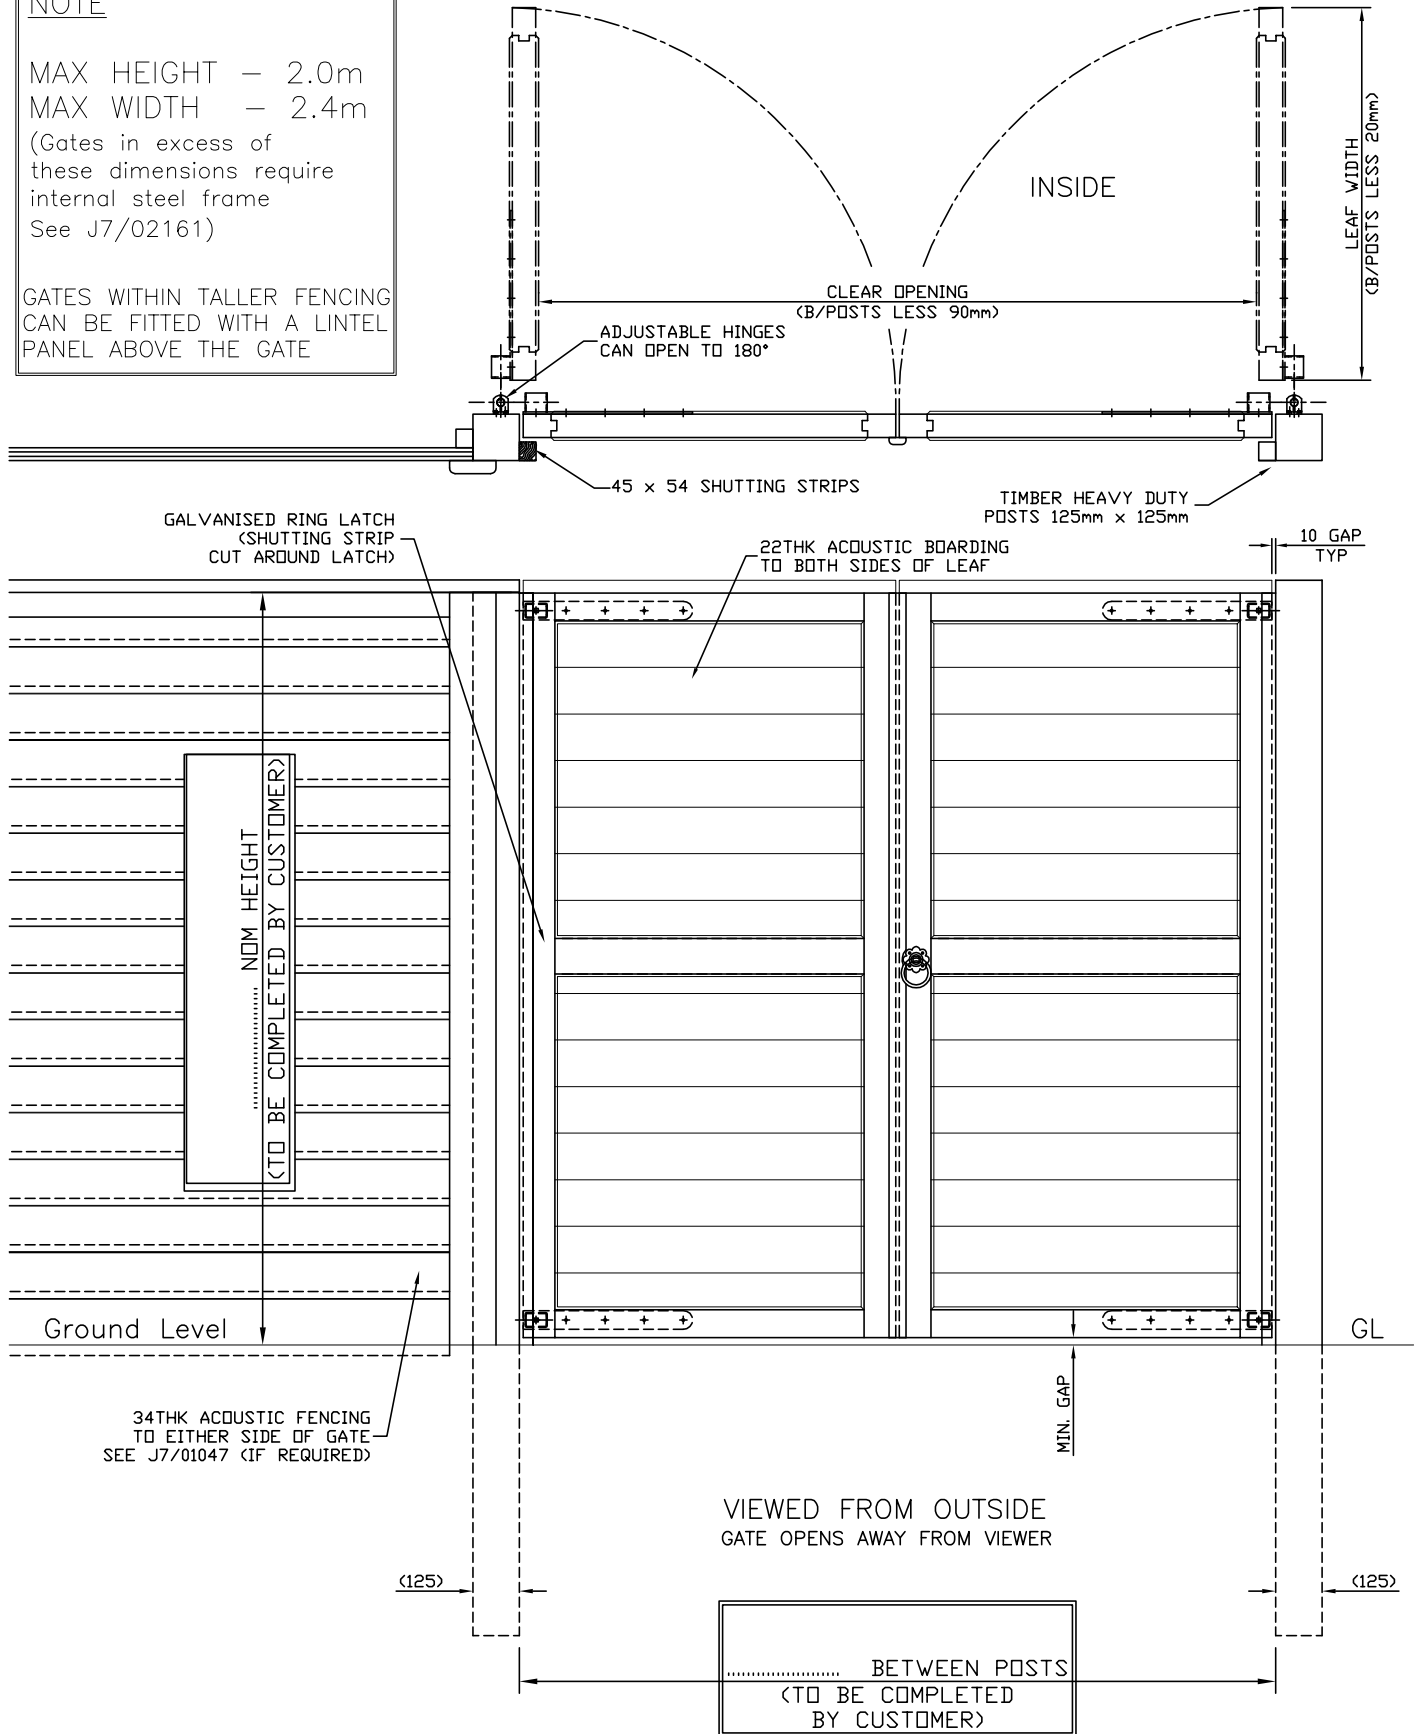

Drawn JR	Checked AT	③ 02/11/2012 Comments Added
Date 08/09/05	Size A3	② 14/12/09 gate style
	Scale 1:14 U.O.S	① 07/07/07 POSTS CHANGED

DO NOT SCALE – IF IN DOUBT ASK

Jacksons
FINE FENCING

Stowting Common, Near Ashford,
 KENT. TN25 6BN
 Telephone : 01233 750393
 Fax: 01233 750403
 Int. Tel : +44 (0)1233 750393

TITLE	TIMBER JAKOUSTIC D/L GATE SALES DEAWING
CUSTOMER	
ACK No.	
Drawing No.	J7/02169
	Sheet 2 of 2

This Drawing Is The Property Of H.S. Jackson & Son (Fencing) Ltd.
 And May Not Be Copied Or Reproduced In Any Way Without Prior Written Permission.