
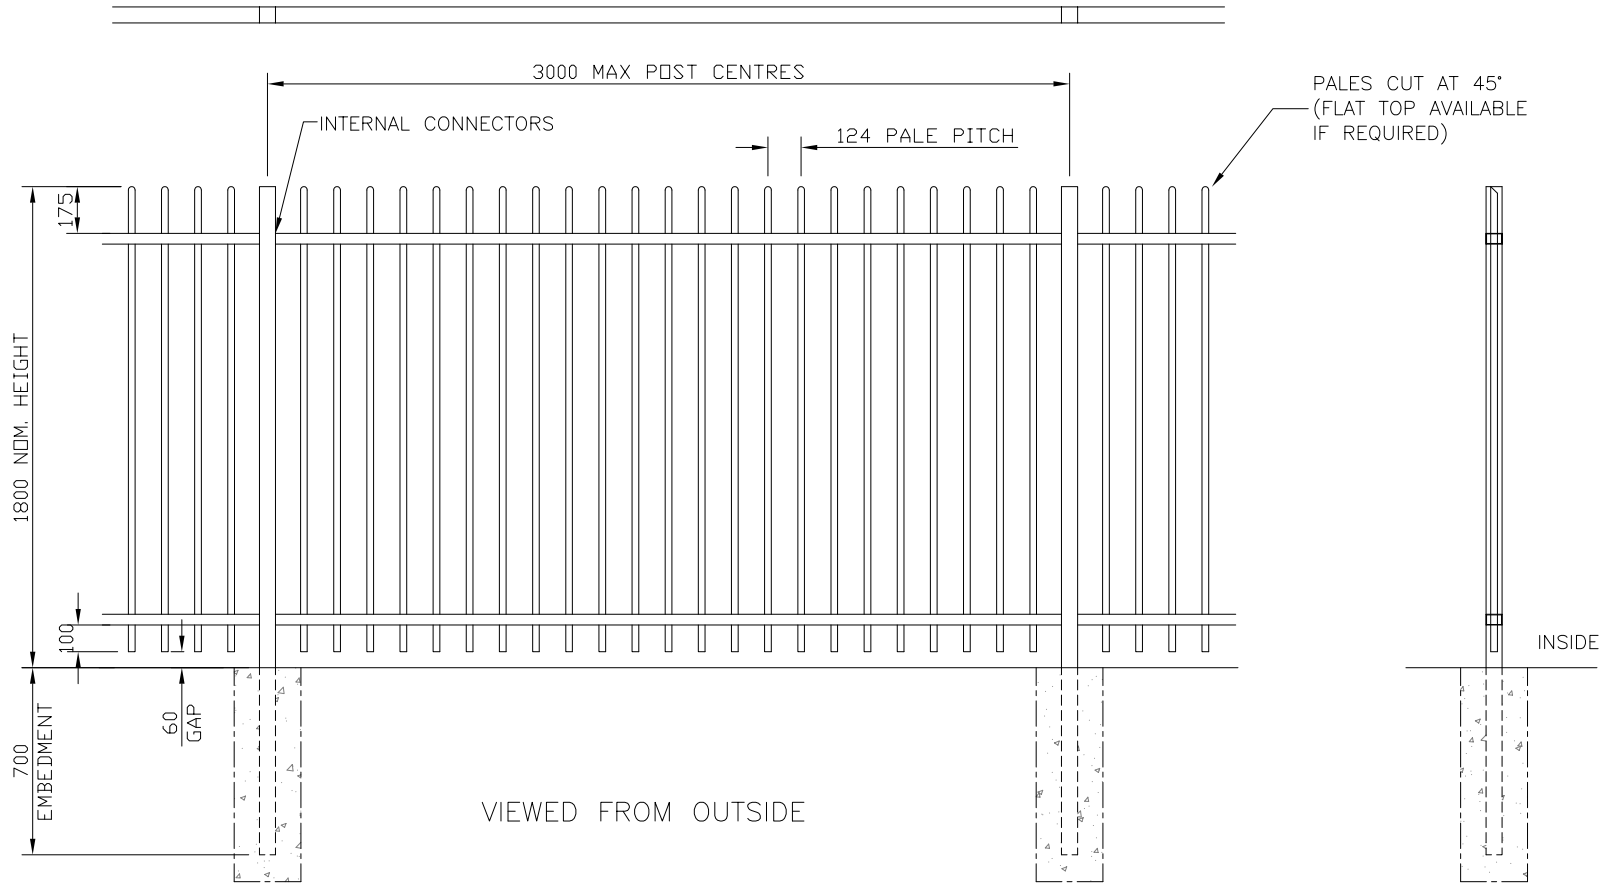


DO NOT SCALE – IF IN DOUBT ASK

FOR OPTIONAL FINIAL TOPPINGS
REFER TO DRAWING J1/01064

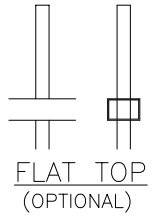

NOTES.

ALL DIMENSIONS ARE IN mm (U.N.O)
GAPS UNDERNEATH FENCING ARE NOMINAL DUE TO GROUND LEVELS.
FOUNDATION SIZES ARE DEPENDANT UPON SITE CONDITIONS.

Materials.

POSTS – 60 x 60 x 2 RHS
RAILS – 60 x 40 x 2 RHS
PALES – ø25 x 1.5 CHS

Finish.

GALVANISED TO BS EN ISO 1461:1999
POWDER COATED: IF REQUIRED

Jacksons
FINE FENCING

Stowing Common
Near Ashford,
KENT. TN25 6BN
Telephone : 01233 750393
Fax: 01233 750403
Int. Tel : +44 (0)1233 750393

This Drawing Is The Property Of H.S. Jackson & Son (Fencing) Ltd.
And May Not Be Copied Or Reproduced In Any Way Without Prior Written Permission.

1 22/01/10
0 23/05/00

UPDATED
ORIGINAL ISSUE

Drawn CAJ

Date 23/05/00

Checked

Size A3

Scale 1:20
U.O.S

TITLE 1.8m HIGH BARBICAN IMPERIAL
FENCING SALES DRAWING

CUSTOMER

ACK No.

Drawing No.
00 J1/01064
Sheet 10 of 16