


DO NOT SCALE – IF IN DOUBT ASK

FOR OPTIONAL FINIAL TOPPINGS  
REFER TO DRAWING J1/01064

150 x 10 thk x 170  
BASEPLATE DRILLED FOR  
4 No. M12 CHEMICAL FIXINGS

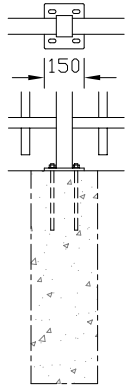

BASEPLATED POSTS  
(OPTIONAL)

**NOTES.**



ALL DIMENSIONS ARE IN mm (U.N.O)  
GAPS UNDERNEATH FENCING ARE  
NOMINAL DUE TO GROUND LEVELS.  
FOUNDATION SIZES ARE DEPENDANT  
UPON SITE CONDITIONS.

**Materials.**

POSTS – 80 x 60 x 3 RHS  
RAILS – 60 x 40 x 2 RHS  
PALES –  $\phi 32$  x 2 CHS

**Finish.**

GALVANISED TO BS EN ISO 1461:1999  
POWDER COATED: IF REQUIRED

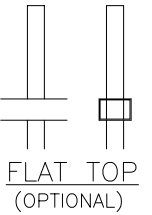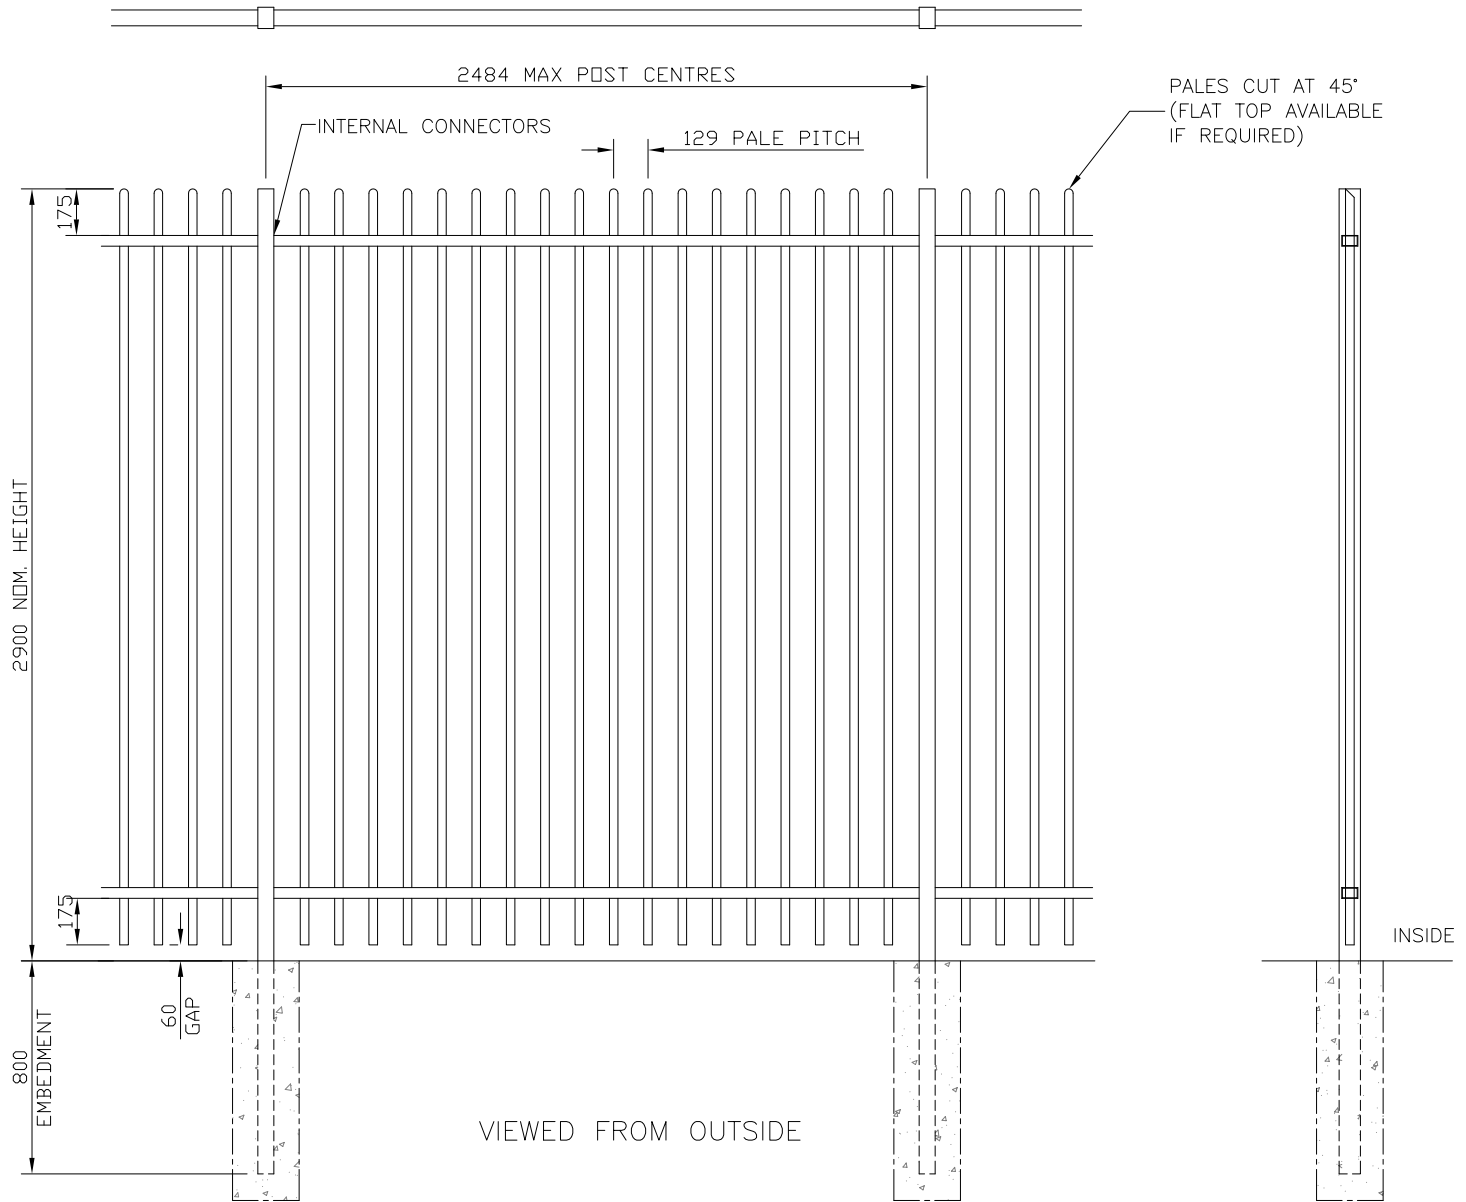

FLAT TOP  
(OPTIONAL)

**Jacksons**  
**FINE FENCING**

Stowting Common  
Near Ashford,  
KENT. TN25 6BN  
Telephone : 01233 750393  
Fax: 01233 750403  
Int. Tel : +44 (0)1233 750393

1 25/01/10  
0 23/05/00

UPDATED  
ORIGINAL ISSUE

Drawn CAJ	TITLE	2.9m HIGH BARBICAN IMPERIAL FENCING SALES DRAWING	
Date 23/05/00	CUSTOMER	Drawing No. 00 J1/01064	
Checked	ACK No.	Sheet 13 of 16	
Size A3	Scale 1:20 U.O.S		

This Drawing Is The Property Of H.S. Jackson & Son (Fencing) Ltd.  
And May Not Be Copied Or Reproduced In Any Way Without Prior Written Permission.