


DO NOT SCALE – IF IN DOUBT ASK

FOR OPTIONAL FINIAL TOPPINGS  
REFER TO DRAWING J1/01064

150 x 10 thk x 170  
BASEPLATE DRILLED FOR  
4 No. M12 CHEMICAL FIXINGS

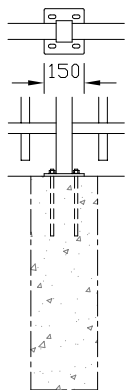

BASEPLATED POSTS  
(OPTIONAL)

**NOTES.**


ALL DIMENSIONS ARE IN mm (U.N.O)  
GAPS UNDERNEATH FENCING ARE  
NOMINAL DUE TO GROUND LEVELS.  
FOUNDATION SIZES ARE DEPENDANT  
UPON SITE CONDITIONS.

**Materials.**

POSTS – 80 x 60 x 3 RHS  
RAILS – 60 x 40 x 2 RHS  
PALES –  $\phi 32$  x 1.5 CHS

**Finish.**

GALVANISED TO BS EN ISO 1461:1999  
POWDER COATED: IF REQUIRED

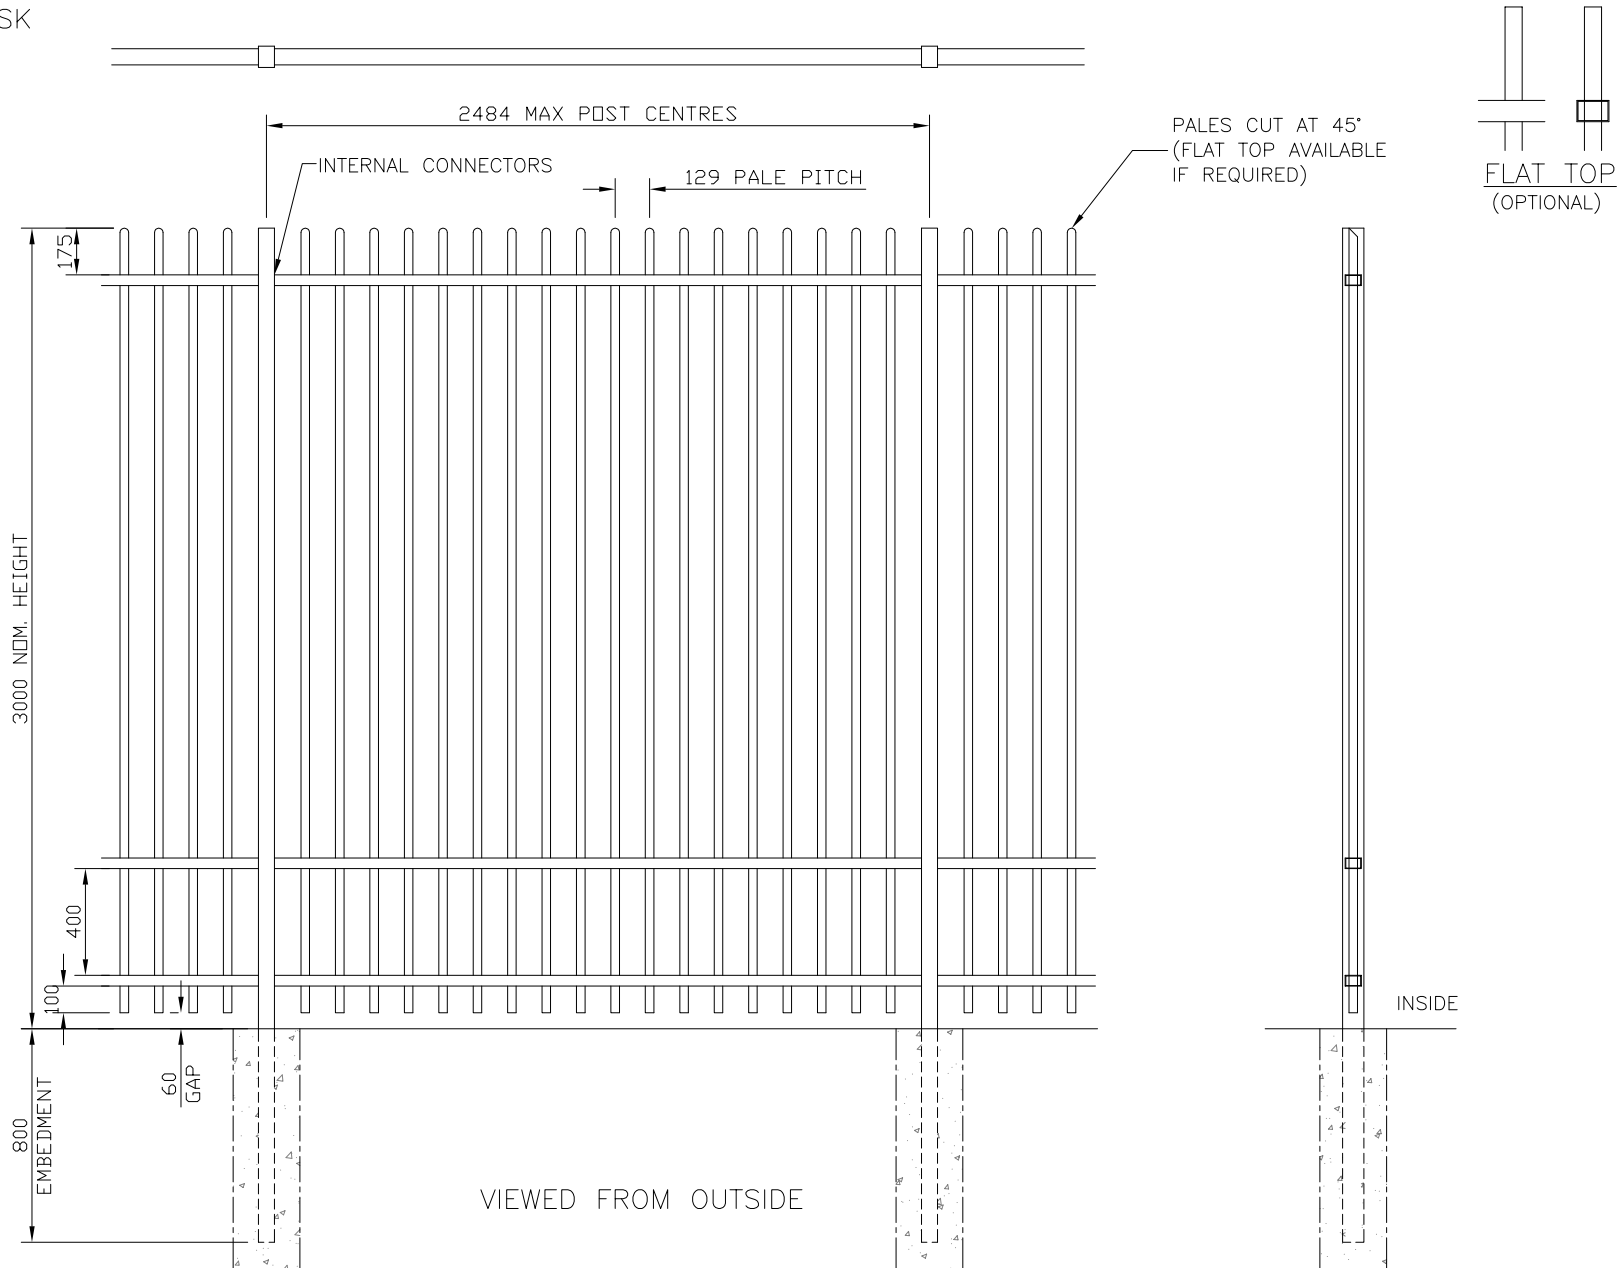

**Jacksons**  
**FINE FENCING**

Stowing Common  
Near Ashford,  
KENT. TN25 6BN  
Telephone : 01233 750393  
Fax: 01233 750403  
Int. Tel : +44 (0)1233 750393

This Drawing Is The Property Of H.S. Jackson & Son (Fencing) Ltd.  
And May Not Be Copied Or Reproduced In Any Way Without Prior Written Permission.

1 25/01/10  
0 23/05/00

UPDATED  
ORIGINAL ISSUE

Drawn CAJ  
Date 23/05/00  
Checked  
Size A3 Scale 1:20 U.O.S

TITLE  
3m HIGH BARBICAN IMPERIAL  
FENCING SALES DRAWING

CUSTOMER  
ACK No.

Drawing No.  
00 J1/01064  
Sheet 14 of 16