
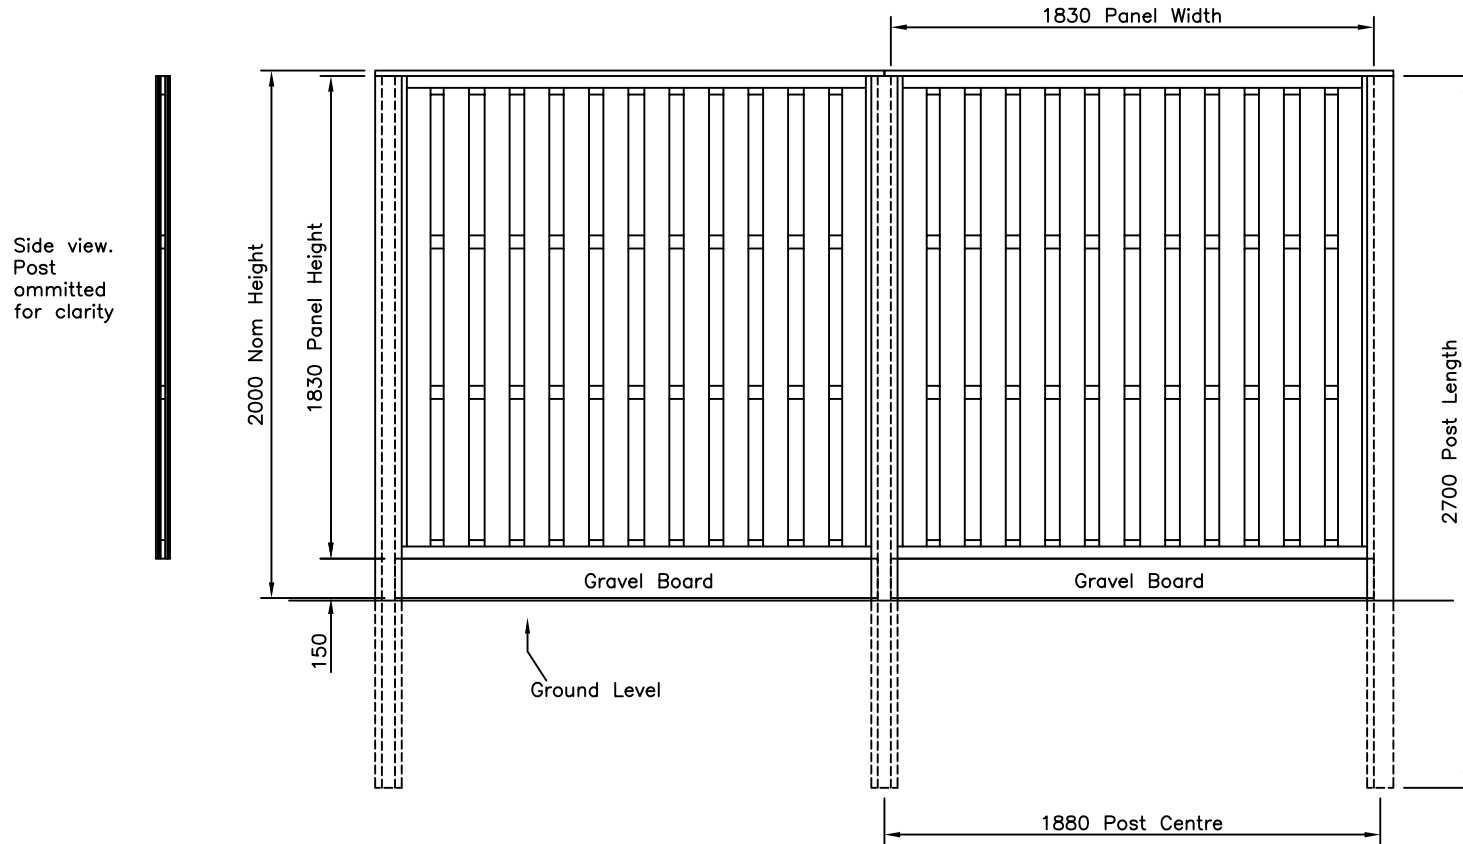


DO NOT SCALE – IF IN DOUBT ASK

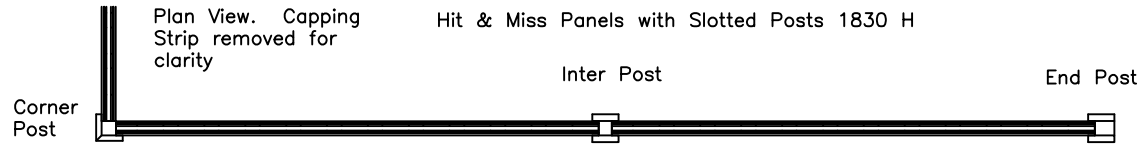

**Jacksons**  
FINE FENCING

Stowting Common  
Near Ashford,  
KENT. TN25 6BN  
Telephone : 01233 750393  
Fax: 01233 750403  
Int. Tel : +44 (0)1233 750393

This Drawing is The Property Of H.S. Jackson & Son (Fencing) Ltd.  
And May Not Be Copied Or Reproduced In Any Way Without Prior Written Permission.



Original Issue

|         |            |
|---------|------------|
| Drawn   | Di Day     |
| Date    | 15/09/06   |
| Checked |            |
| Size    | Scale 1:20 |
| A3      | U.O.S      |

TITLE 1830 mm H Hit & Miss Timber Fence  
Sales Drawing

CUSTOMER

ACK No.

Drawing No.

06 J7/01042  
4 of 8