


BARRIERS CAN OPEN UP TO 180° IF REQ'D.

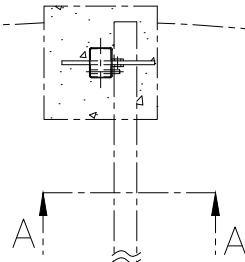

NOTE :  
BARRIERS MUST BE PADLOCKED SECURELY IN THE OPEN AND CLOSED POSITIONS FOR SAFETY.

PIVOTING KEEP PLATE IN POST. (NODDING DONKEY)

PADLOCK THROUGH HOLE TO STOP LATCH BEING LIFTED.

PIN (DRILLED TO SUIT ON SITE) TO PREVENT BARRIER REMOVAL IF ADJUSTABLE HINGES ARE REMOVED.

BARRIER ARM IN SECURE POS'N

RAMP

SECTION A-A

LEAF LENGTH (= BETWEEN POSTS +60mm)

BETWEEN POSTS (3.0m - 6.0m)

(100)

(80)

STOP

OPTIONAL STOP OR NO ENTRY SIGNS AVAILABLE.

1000 BARRIER HEIGHT

1100 POST HEIGHT

**NOTES.**


ALL DIMENSIONS ARE IN mm (UNO)  
HEIGHTS SHOWN ARE NOMINAL  
DUE TO GROUND LEVELS.  
FOUNDATIONS SHOWN ARE MINIMUM SIZES AND SHOULD BE ASSESSED TO SUIT GROUND CONDITIONS

**MATERIALS.**

HANG POST 100 x 100 SHS  
SLAM/HOLD OPEN POST 80 x 60 RHS  
BARRIER ARM: 60 x 60 SHS


**FINISH.**

GALVANISED TO BS EN ISO 1461  
POWDER COATED: IF REQUESTED

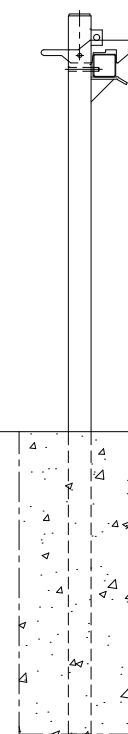

800 DEEP

400 SQ

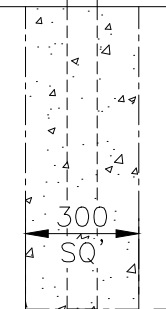

800 DEEP

VIEWED FROM OUTSIDE  
GATE OPENS AWAY FROM VIEWER

**Jacksons Fencing**

Stowting Common, Near Ashford,  
Kent. TN25 6BN  
Telephone: 01233 750393  
Fax: 01233 750403  
www.jacksons-fencing.co.uk

DO NOT SCALE - IF IN DOUBT ASK

② 10/10/18 TIDIED UP DIMS  
① 12/03/17 REDRAWN  
① 29/10/07 ORIGINAL ISSUE

Drawn JR  
Date 12/03/18  
Checked  
Size A3 Scale 1:20 U.O.S

TITLE SINGLE WARDEN BARRIER LAYOUT  
SET IN CONCRETE <=6.0m WIDE

CUSTOMER  
ACK No.

Drawing No.  
J4/04011  
2 OF 4