


DO NOT SCALE – IF IN DOUBT ASK

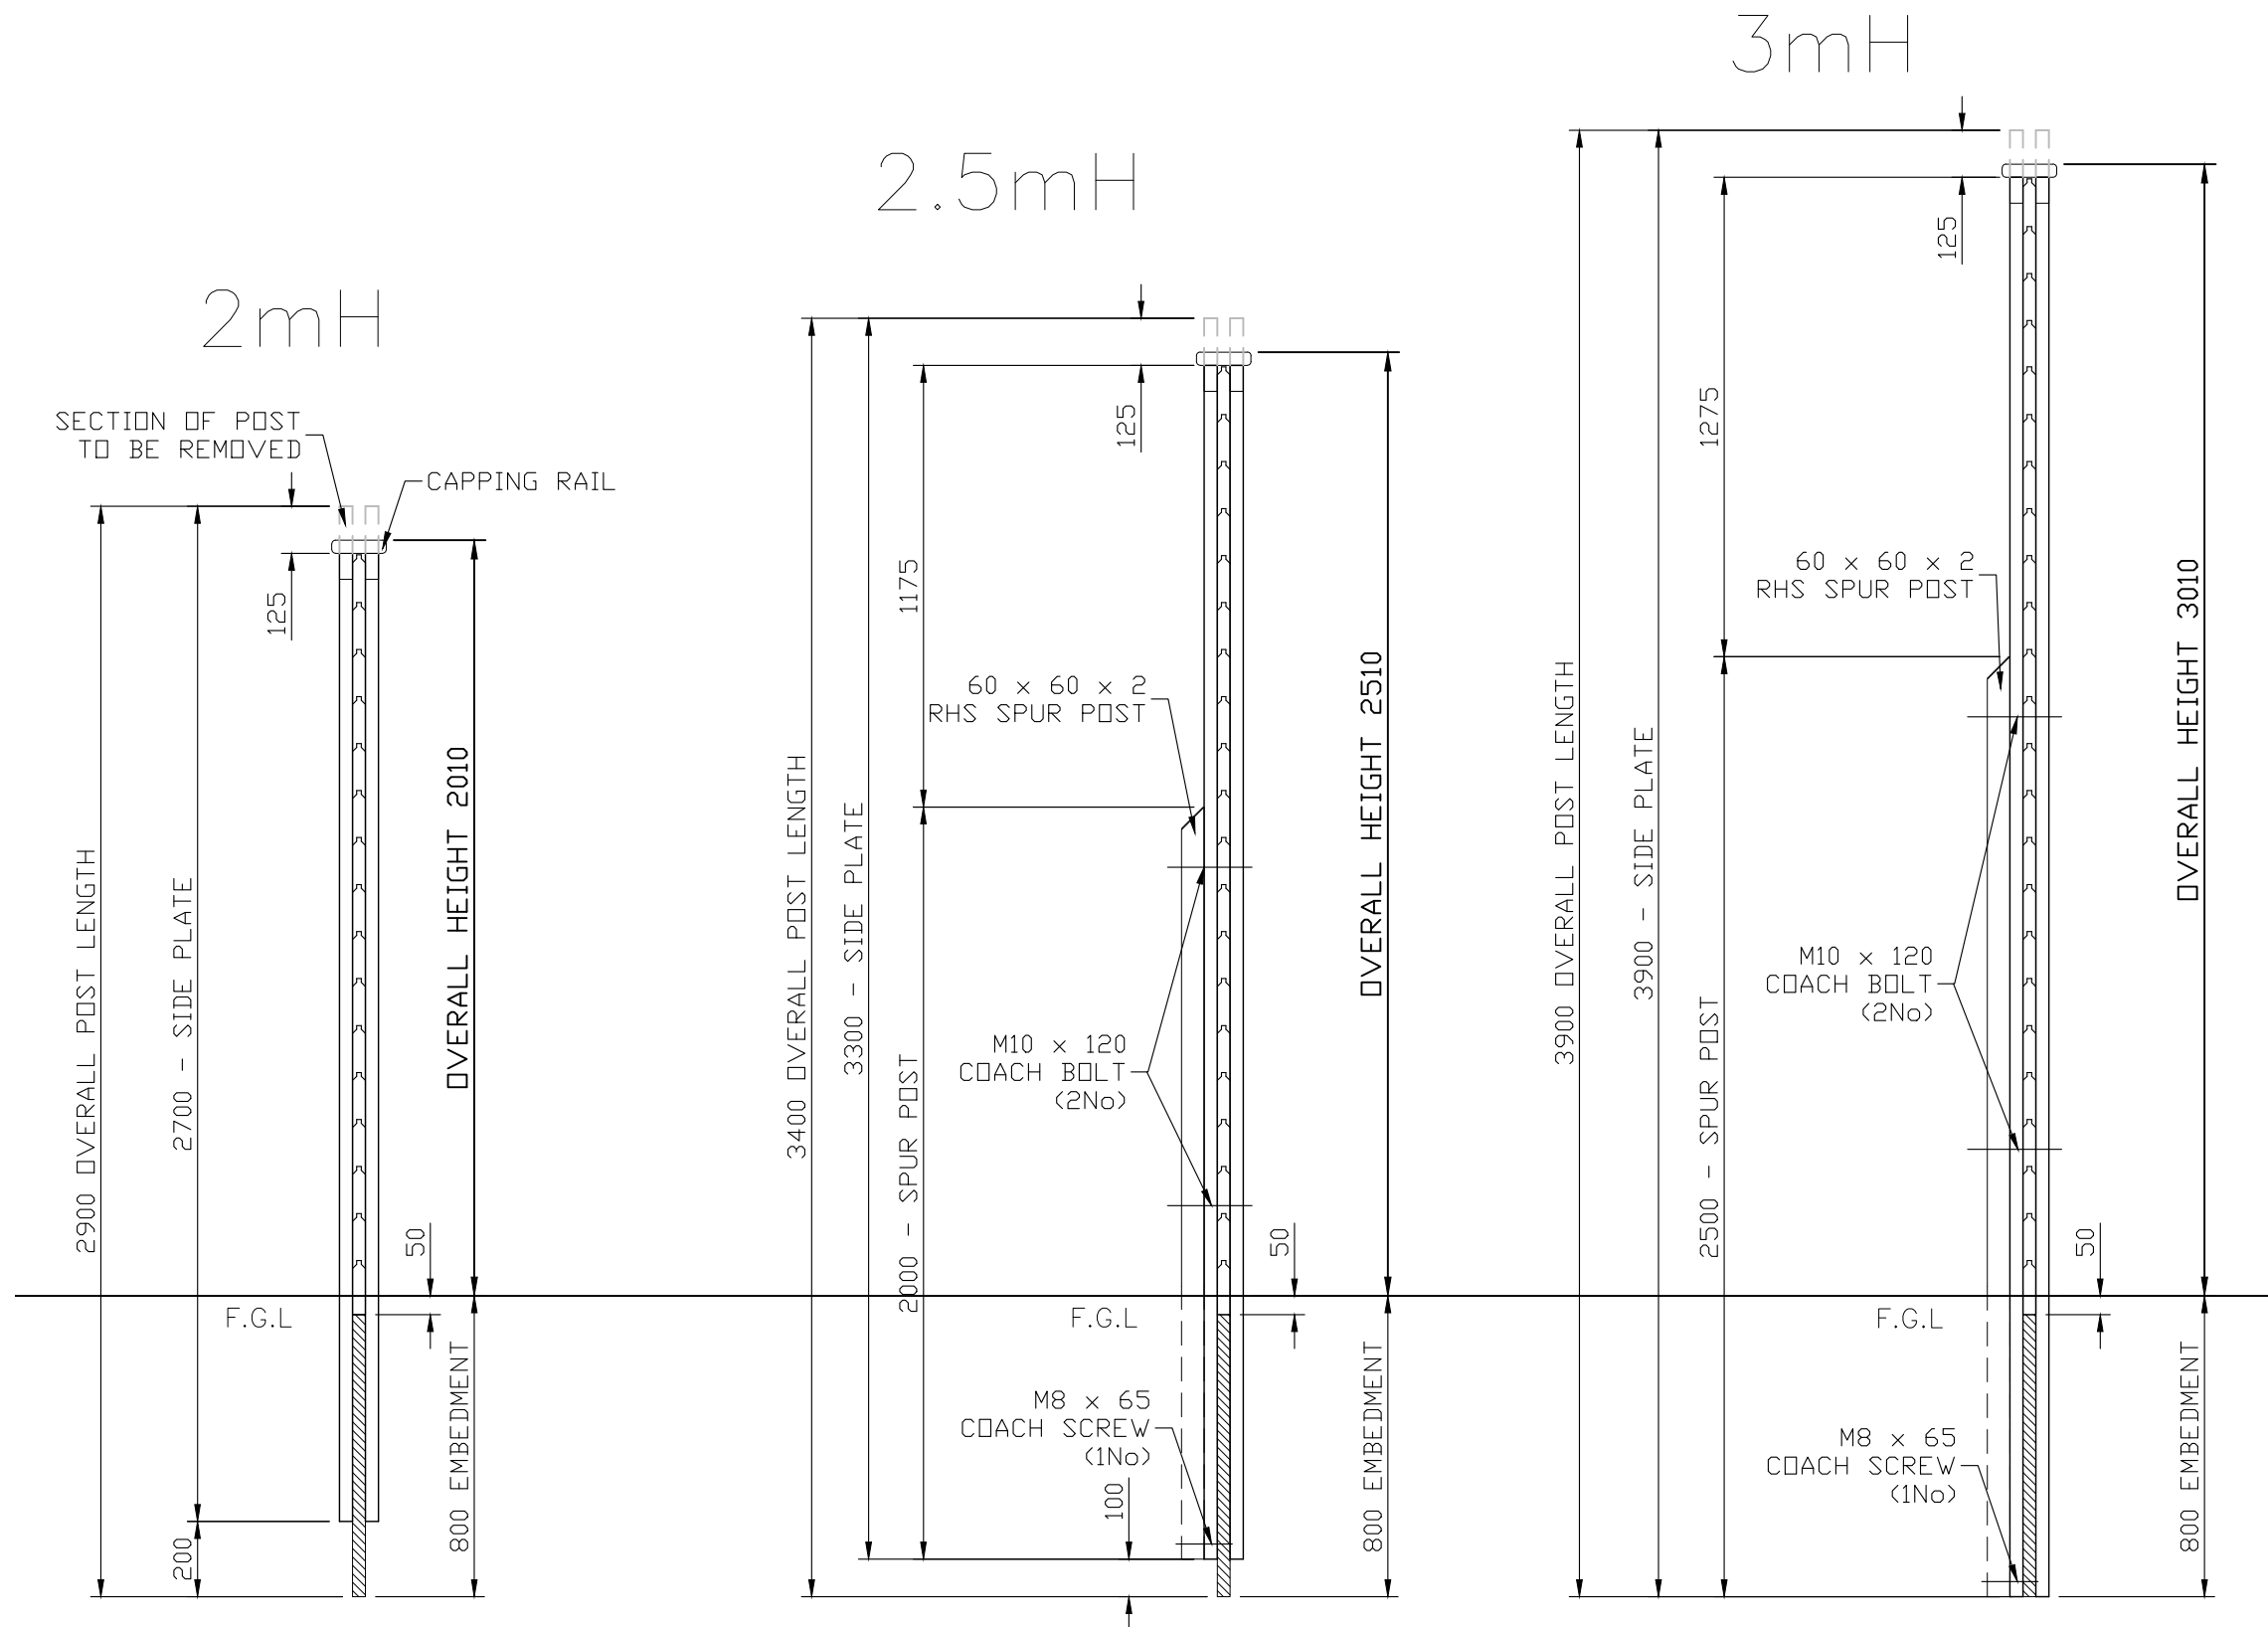

**Jacksons**  
**FINE FENCING**

Stowting Common  
Near Ashford,  
KENT. TN25 6BN  
Telephone : 01233 750393  
Fax: 01233 750403  
Int. Tel : +44 (0)1233 750393

This Drawing Is The Property Of H.S. Jackson & Son (Fencing) Ltd.  
And May Not Be Copied Or Reproduced In Any Way Without Prior Written Permission.

② 19/10/22 3.5 and 4mH Removed  
① 12/04/17 SPURS UPDATED  
① 16/03/07 ORIGINAL ISSUE

Drawn JR  
Date 16/03/07  
Checked  
Size A3 Scale 1:20 U.O.S

TITLE SECTION THROUGH ACOUSTIC FENCING SYSTEM – VARIOUS HEIGHTS  
CUSTOMER  
ACK No.  
Drawing No. 06 J7/04172  
1 of 3