


*LEFT HAND HANG... *RIGHT HAND HANG...
 THE HANDING OF THE GATE IS DETERMINED BY THE POSITION OF THE HINGES WHEN THE GATE IS VIEWED FROM THE OUTSIDE.
 *PLEASE TICK APPROPRIATE BOX FOR THE DESIRED HANDING.

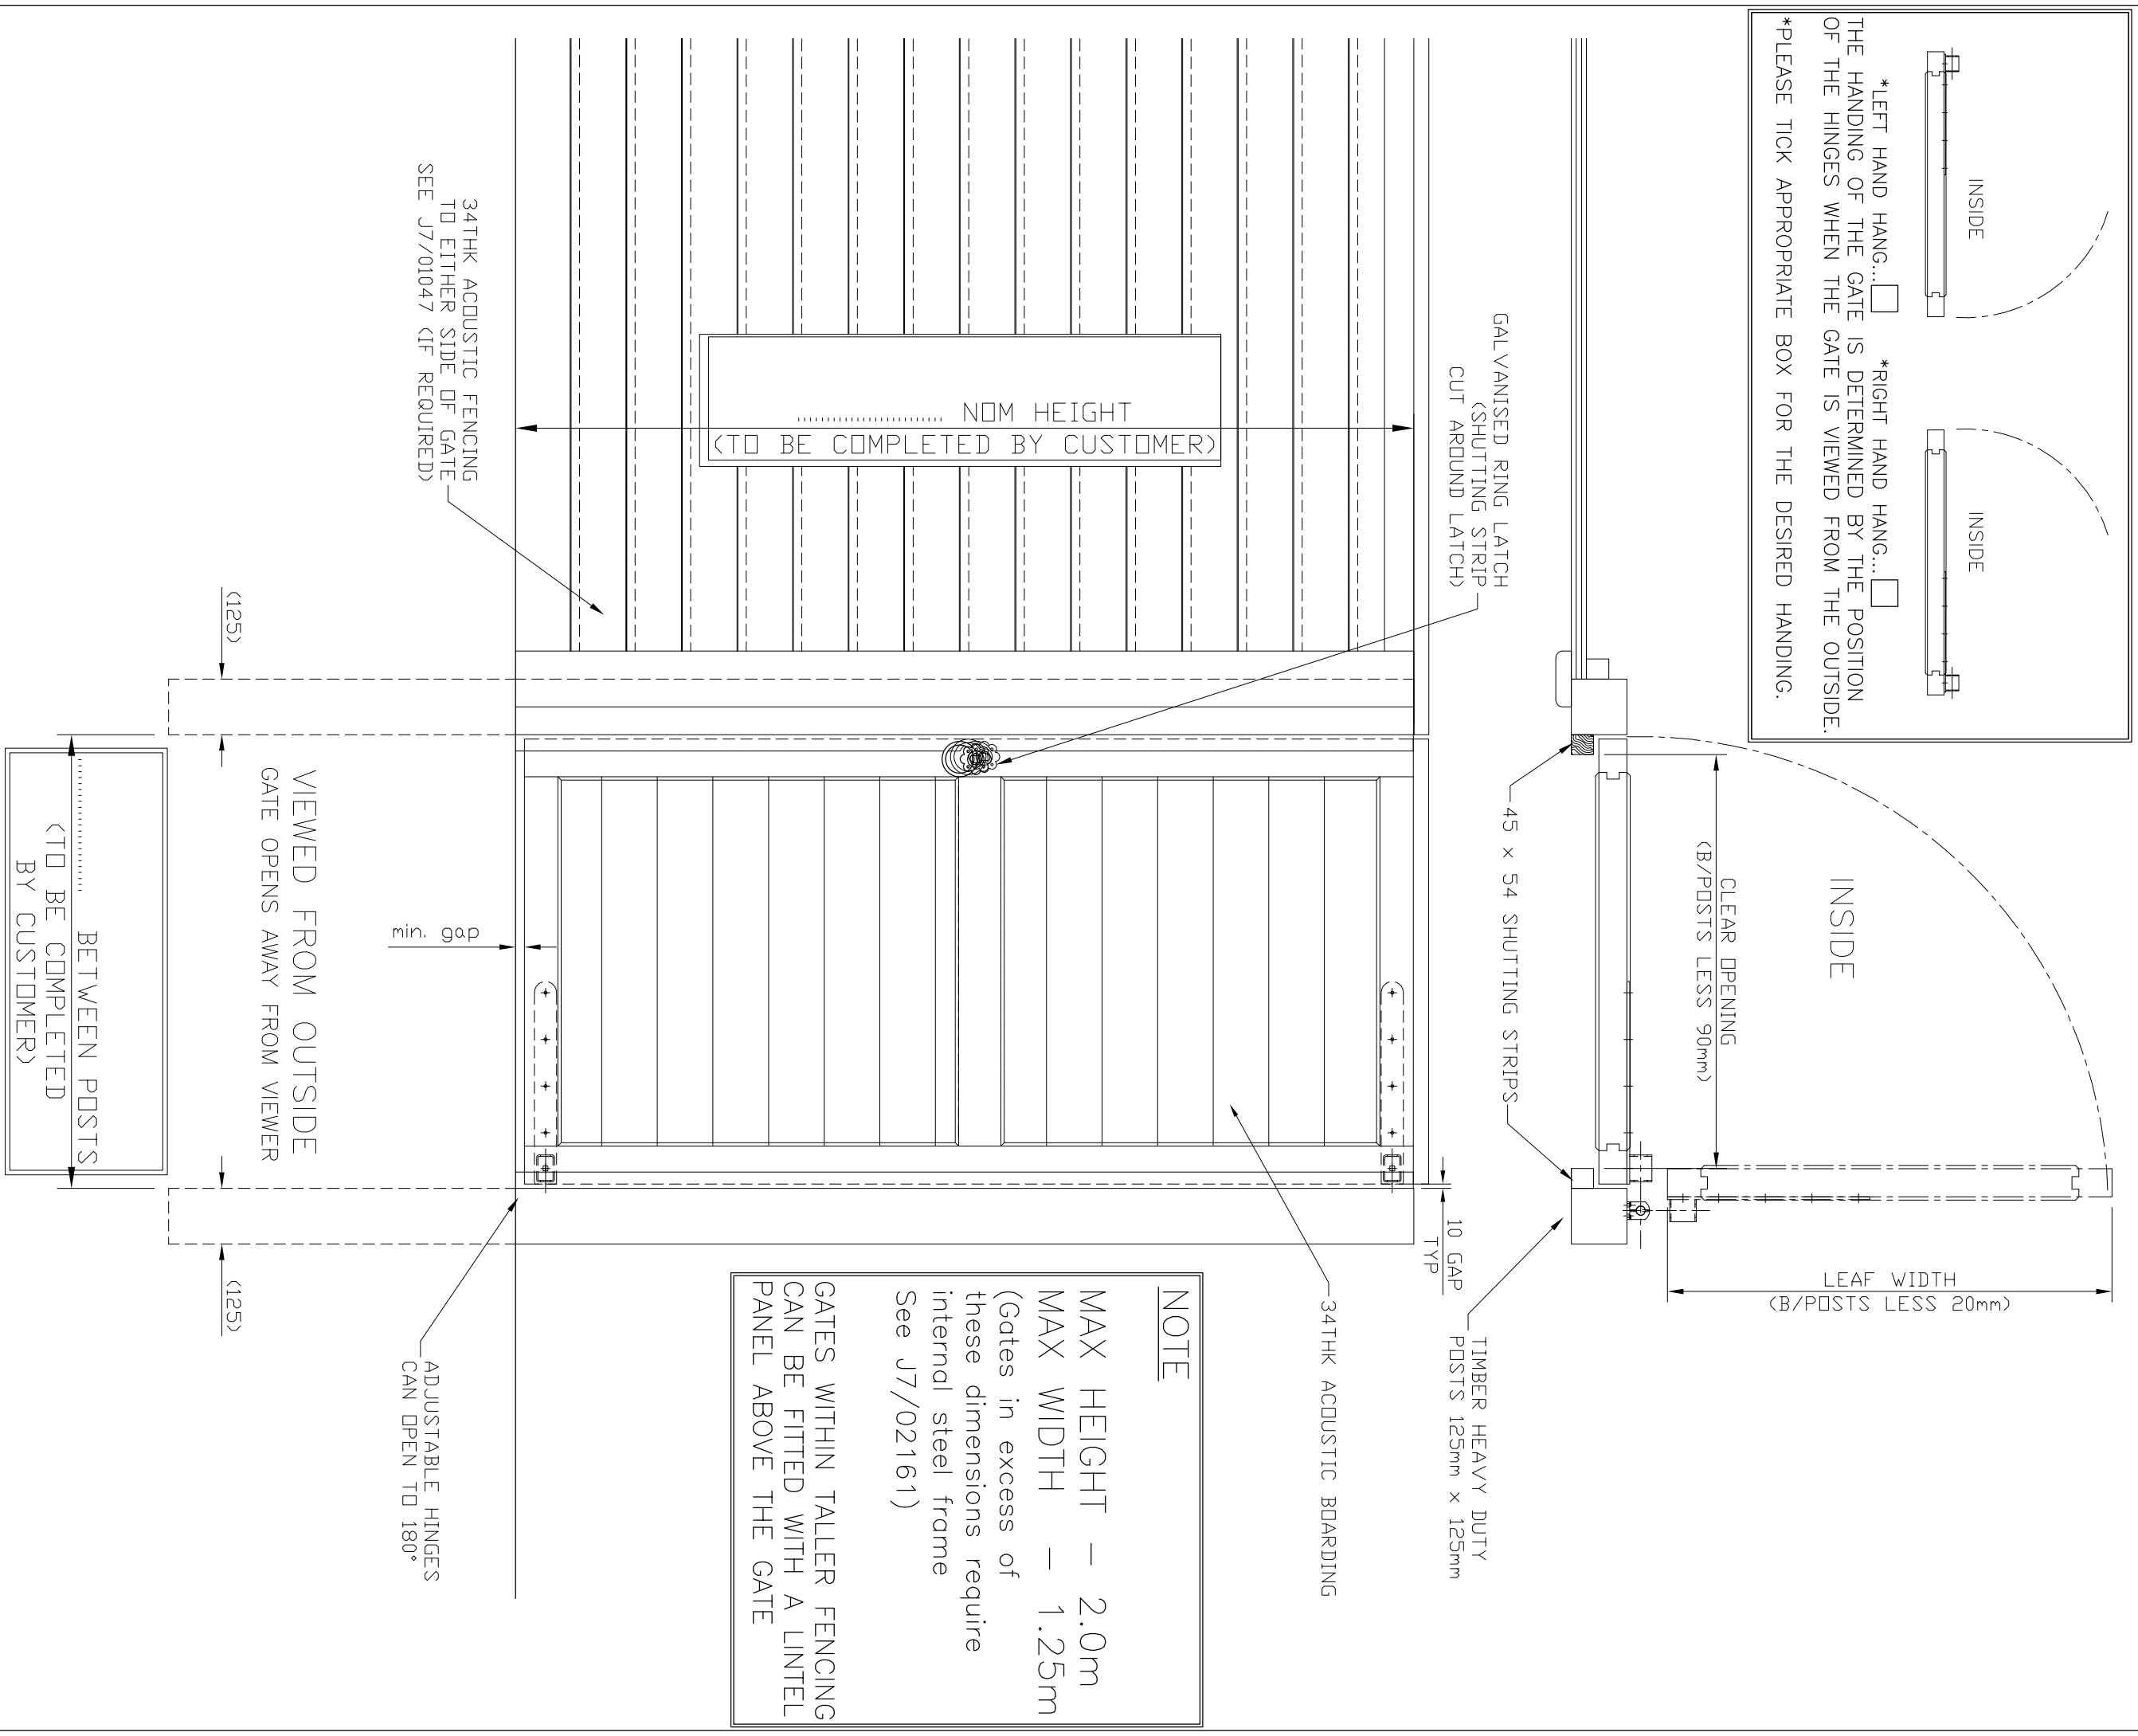

NOTE
 MAX HEIGHT – 2.0m
 MAX WIDTH – 1.25m
 (Gates in excess of these dimensions require internal steel frame
 See J7/021611)
 GATES WITHIN TALLER FENCING CAN BE FITTED WITH A Lintel PANEL ABOVE THE GATE

VIEWED FROM OUTSIDE
 GATE OPENS AWAY FROM VIEWER

BETWEEN POSTS
 (TO BE COMPLETED BY CUSTOMER)

ADJUSTABLE HINGES CAN OPEN TO 180°

Drawn JR	Checked	14/12/09	gate style
Date 08/09/05	Size A3	07/07/07	POSTS CHANGED
	Scale 1:14 U.O.S	08/09/05	ORIGINAL ISSUE

JACKSONS
 FINE FENCING

Stowing Common, Near Ashford, KENT, TN25 6BN
 Telephone : 01233 750393
 Fax: 01233 750403
 Int. Tel : +44 (0)1233 750393

TITLE
 TIMBER JACKOUSTIC S/L GATE
 SALES DRAWINGG

DO NOT SCALE – IF IN DOUBT ASK

CUSTOMER
 Drawing No.
 J7/02169

ACK No.