


OPTIONAL EXTRAS.
 DROPBOLT & LOOPOVER ARM CAN BE SUPPLIED AS OPTIONAL EXTRAS.
 PLEASE STATE IF YOU REQUIRE THEM TO BE FITTED.

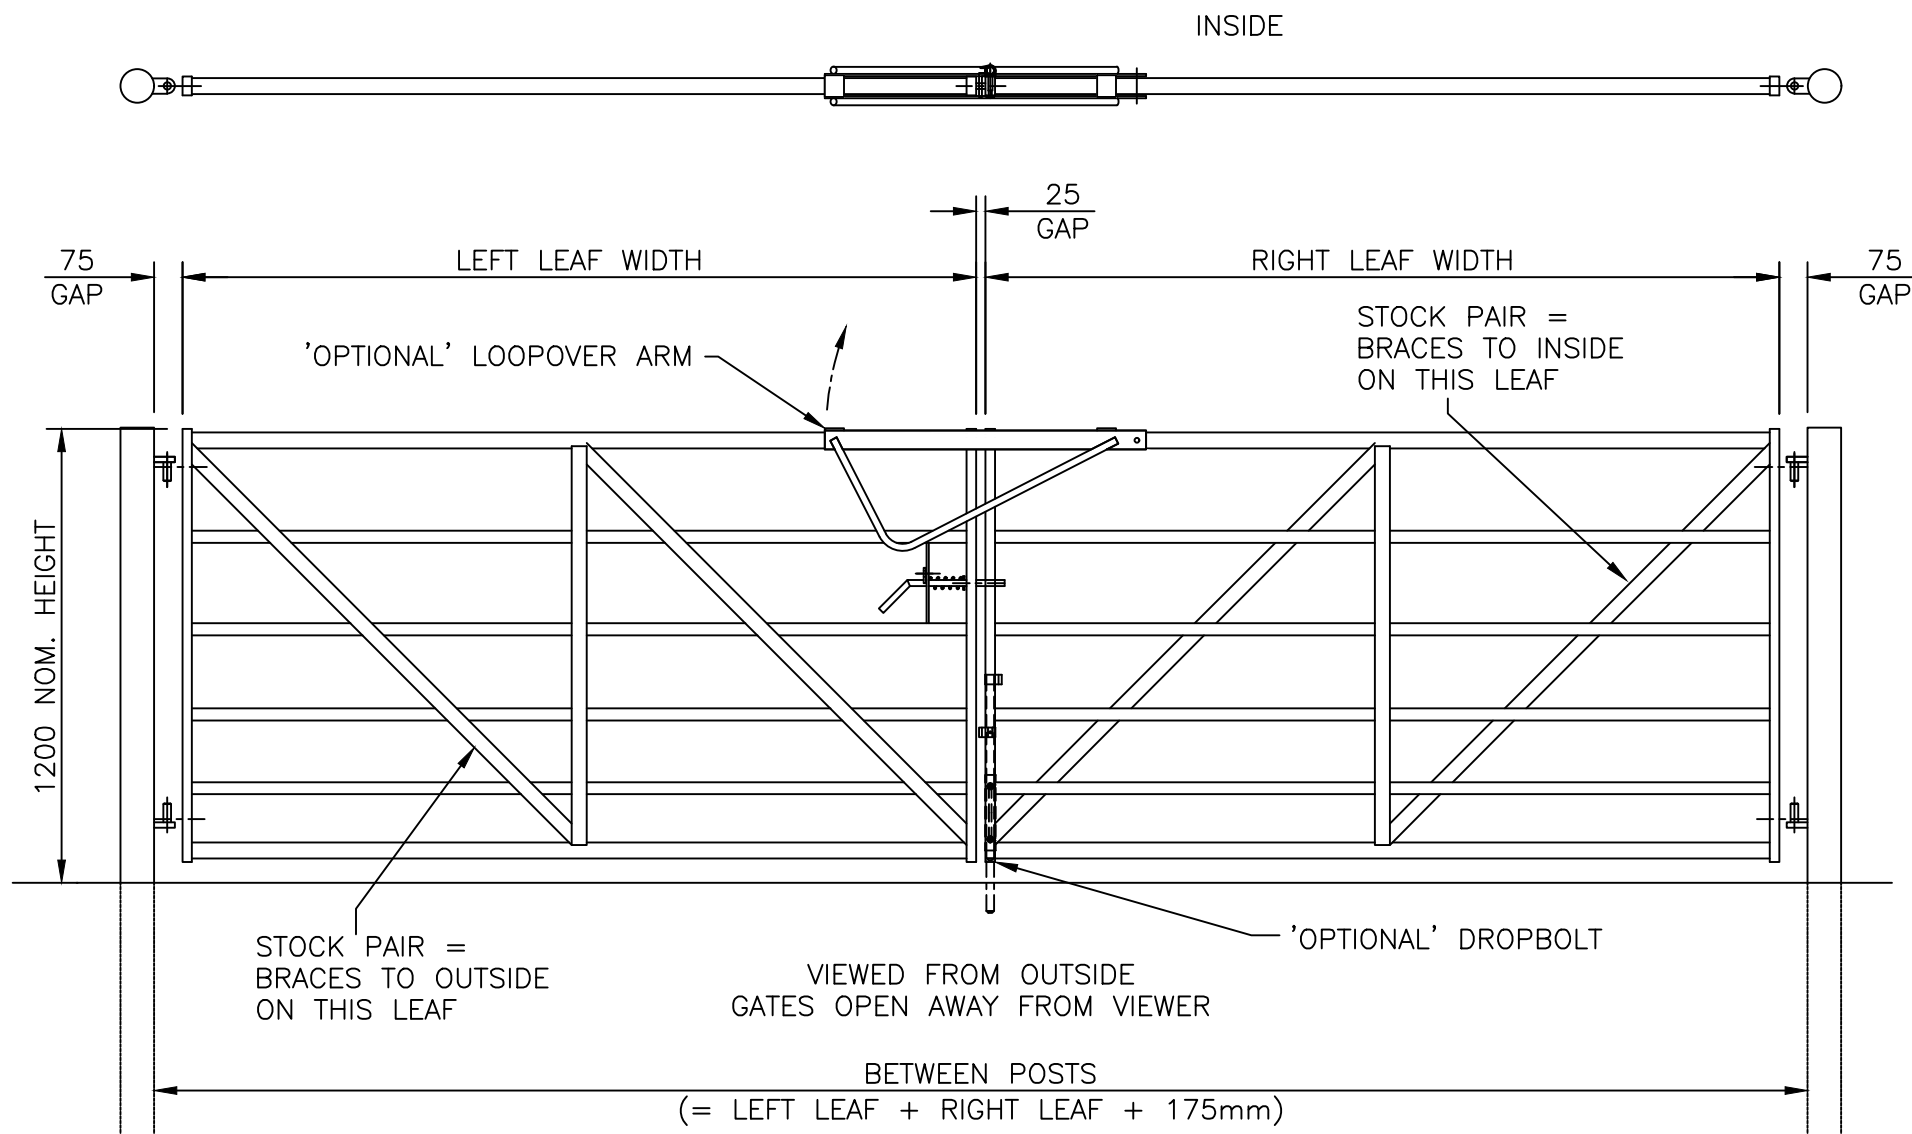

LEAF WIDTH	HANG POST SIZE
1000	ø88.9 CHS
1200	ø88.9 CHS
1500	ø88.9 CHS
1800	ø88.9 CHS
2100	ø88.9 CHS
2400	ø88.9 CHS
2700	ø88.9 CHS
3000	ø88.9 CHS
3300	ø88.9 CHS
3600	ø114.3 CHS
4200	ø114.3 CHS
4600	ø114.3 CHS

NOTES.
 ALL DIMENSIONS ARE IN mm (UNO)
 GAPS UNDER GATES ARE NOMINAL
 DUE TO GROUND LEVELS.

MATERIALS.
 HANG POST: (SEE TABLE)
 SLAM POST: ø88.9 CHS
 RAILS: ø40 & ø32 CHS
 STILES: 50 x 25 RHS
 BRACE: 40 x 6 MS FLAT

FINISH.
 GALVANISED TO BS EN ISO 1461
 POWDER COATED: IF REQUESTED

GATES SECURED USING PADLOCKABLE SPRING BOLT
 (PADLOCK NOT SUPPLIED)

'STOCK PAIR' OF DOUBLE METAL FIELD GATE
 (POSTS HUNG IN LINE)



Stowting Common, Near Ashford,
 Kent. TN25 6BN
 Telephone: 01233 750393
 Fax: 01233 750403
 www.jacksons-fencing.co.uk
 www.jacksons-security.co.uk

DO NOT SCALE – IF IN DOUBT ASK

③	09/11/2018	UPDATED + NEW BORDER
②	05/03/18	Material List Rev'd
①	30/11/13	Upper Hinge Pin
①	08/11/12	Original Issue

Drawn	CP
Date	08/11/12
Checked	
Size	A3
Scale	1:20 U.O.S

TITLE	SALES DRAWING FOR 'STOCK PAIR' OF DOUBLE METAL FILED GATES	
CUSTOMER		
ACK No.		
Drawing No.	J7/02179	
	Sheet 1b	