
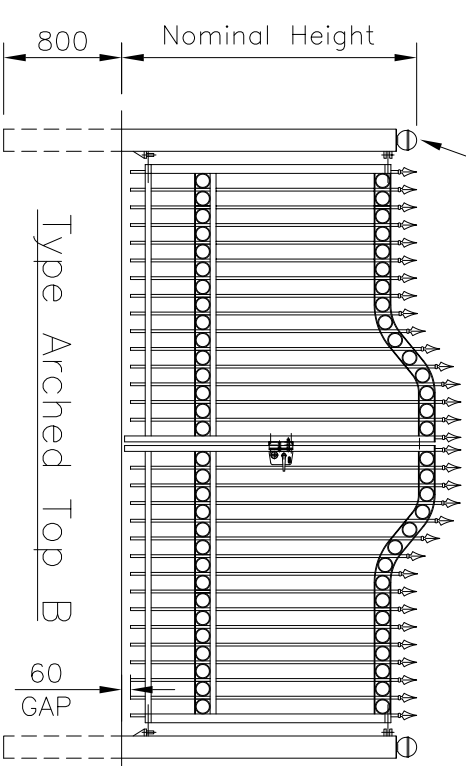
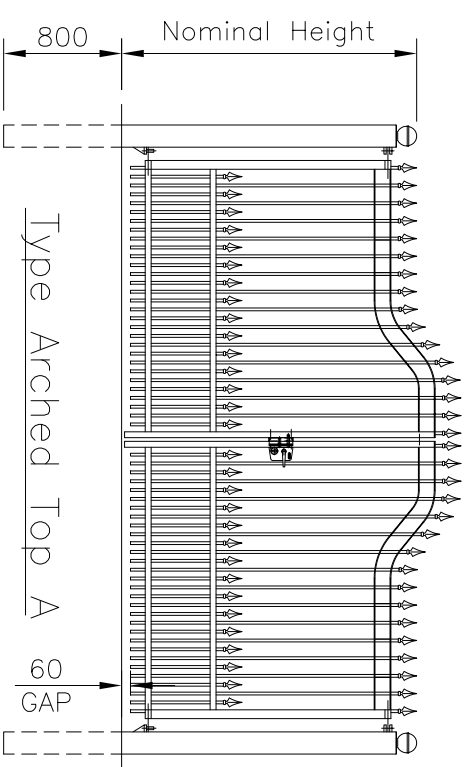


GATES SECURED USING ONE DROPBOLT & PADLOCKABLE SLIDE LATCH

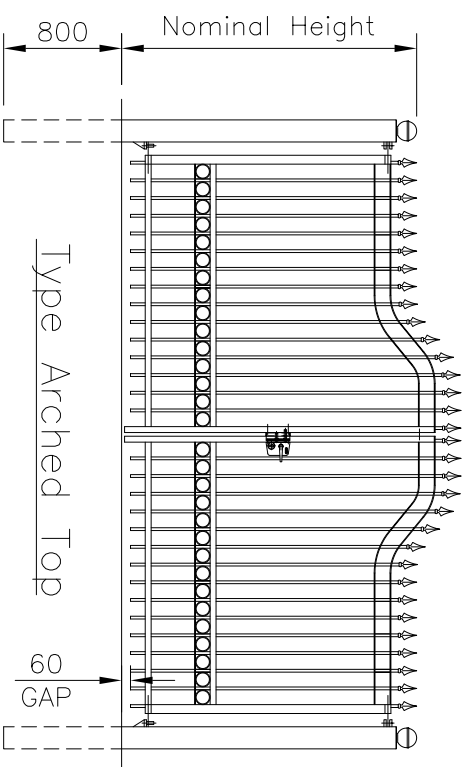

NOTES
 ALL DIMENSIONS ARE IN mm (U.N.O)
 ACTUAL CLEAR OPENING SIZES SHOWN
 ARE GATES OPEN TO 90°
 IF GATES OPEN TO 180° THEN ADD
 150mm TO CLEAR OPENING DIMENSION
 (BETWEEN POST DIMENSION REMAINS
 THE SAME)
 DUE TO THE LIMITATIONS OF THE
 ORNAMENTAL RINGS THE BETWEEN
 POST DIMENSIONS SHOWN ARE
 THE ONLY ONES AVAILABLE
 STANDARD GATES AVAILABLE –
 1.5M, 2.0M & 2.5M HIGH

Material

POSTS – 150 x 150 SHS
 RAILS – 60 x 40 RHS
 & 60 x 6 M.S. FLAT
 SLAM STILE – 60 x 40 RHS
 HANG STILE – 60 x 60 SHS
 PALES – $\phi 19$ CHS
 FINALS – $\phi 100$
 FINALS – ARROWHEAD

Finish

GALVANISED TO BS729
 POWDER COATING AVAILABLE

WIDTH BETWEEN POSTS	NOM. OPENING	ACTUAL CLEAR OPENING GATES OPEN 90°
2045	2.0m	1795
2285	–	2035
2525	2.5m	2285
2765	–	2515
3005	3.0m	2755
3245	–	2995
3485	3.5m	3235
3725	–	3475
3965	4.0m	3715
4205	–	3955
4445	4.5m	4195
4685	–	4435
4925	5.0m	4675
5165	–	4915
5405	5.5m	5155
5645	–	5395
5885	6.0m	5635
6125	–	5875
6365	6.5m	6115
6605	–	6355
7085	7.0m	6835
7325	–	7075
7565	7.5m	7315
7805	–	7555
8045	8.0m	7795
8285	–	8035
8525	8.5m	8275
8765	–	8515
9005	9.0m	8755
9245	–	8995
9485	9.5m	9235
9725	–	9475
9965	10.0m	9715

JACKSONS
FINE FENCING

Stowing Common
 Near Ashford,
 KENT, TN25 6BN
 Telephone : 01233 750393
 Fax: 01233 750403
 Int. Tel : +44 (0)1233 750393

This Drawing Is The Property Of H.S. Jackson & Son (Fencing) Ltd.
 And May Not Be Copied Or Reproduced In Any Way Without Prior Written Permission.

- ⑧ 14/01/08 LOCINOX LOCK ADDED
- ⑦ 22/03/05 DROPBOLTS REMOVED
- ⑥ 28/01/05 Now Upto 10m
- ⑤ 13/01/05 Border Update

Drawn Chris J
 Date 13/01/05

Checked

Size A3
 Scale 1:50 U.O.S.

TITLE Double Leaf Ornamental
 Gate Layouts.

CUSTOMER

ACK No.

Drawing No.

05 Orn/4001