





TOP HINGE DETAIL
(SCALE 1:8)

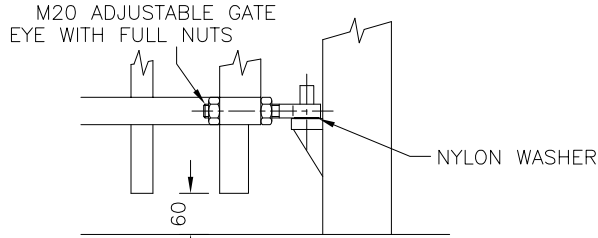


BOTTOM HINGE DETAIL
(SCALE 1:8)

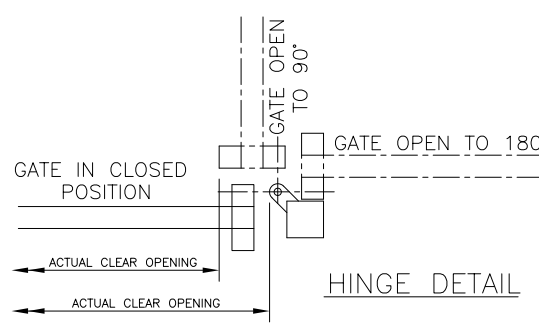


DO NOT SCALE - IF IN DOUBT ASK

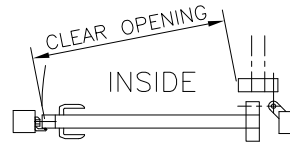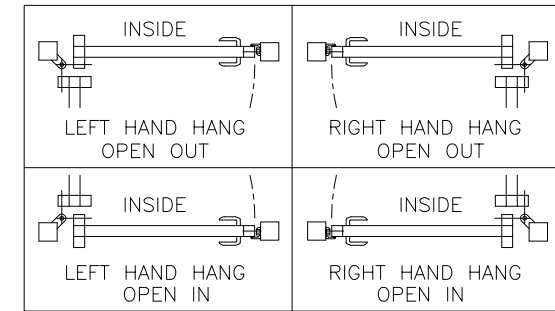

GATES SECURED USING KEY LOCK
(REFER TO DRAWING J1/02111 FOR DETAILS)

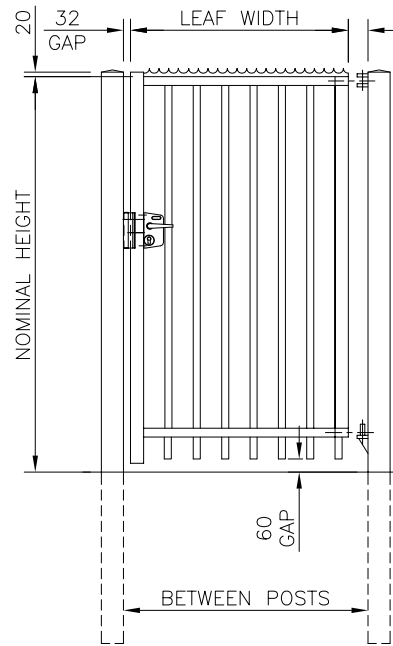

VIEWED FROM OUTSIDE
GATE OPENS AWAY FROM VIEWER
RIGHT HAND HANG AS SHOWN

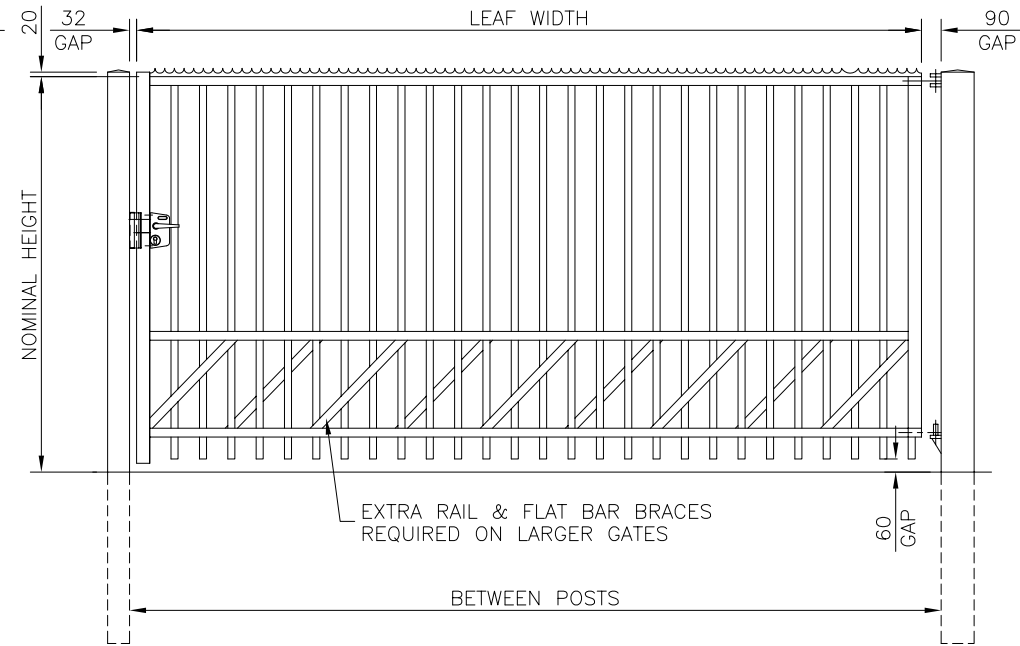

VIEWED FROM OUTSIDE
GATE OPENS AWAY FROM VIEWER
RIGHT HAND HANG AS SHOWN

NOTES.

ALL DIMENSIONS ARE IN mm (U.N.O)
GAPS UNDERNEATH GATES ARE
BASED UPON THE SITE BEING LEVEL.


PLEASE REFER TO DRAWING J1/04027
FOR GATE SIZE RANGE & DIMENSIONS.

Materials.

- SLAM POST - 100 x 100 x 3 SHS
- HANG POST - 100 x 100 x 3 SHS
OR 120 x 120 x 3 SHS
OR 150 x 150 x 4 SHS
- RAILS - 60 x 40 x 2 RHS
- STILES - 60 x 60 x 2 SHS
- PALES - ø32 x 1.5 CHS

Finish.

GALVANISED TO BS EN ISO 1461:1999
POWDER COATED IF REQUIRED

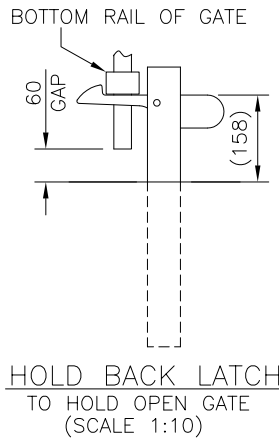

Jacksons
FINE FENCING

Stowting Common
Near Ashford,
KENT. TN25 6BN
Telephone : 01233 750393
Fax: 01233 750403
Int. Tel : +44 (0)1233 750393

- ⑤ 06/01/11 NOTES
- ④ 21/08/08 UPDATED TO 129 PALE PITCH
- ③ 05/01/06 UPDATED
- ② 21/03/05 DROPBOLT REMOVED
- ① 2/12/97 RAILS REVISED
- ⑥ 1/07/96 Original Issue

Drawn YH
Date 1/7/96
Checked
Size A3 Scale 1:25 u.o.s

TITLE SALES & INSTALLATION DRAWING
FOR SENTRY SINGLE GATES

CUSTOMER
ACK No.

Drawing No.
96 J6/02041