

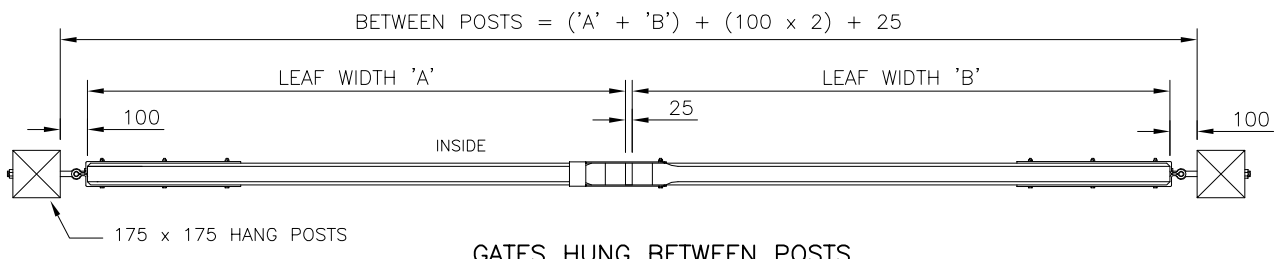


GATES HUNG ON BACK OF POSTS

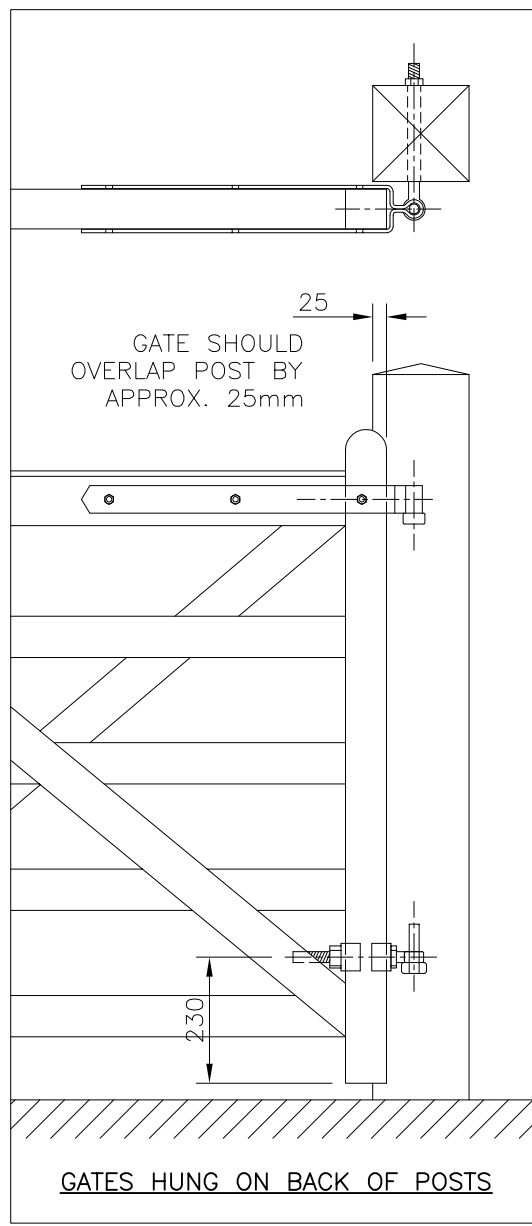

GATES HUNG BETWEEN POSTS

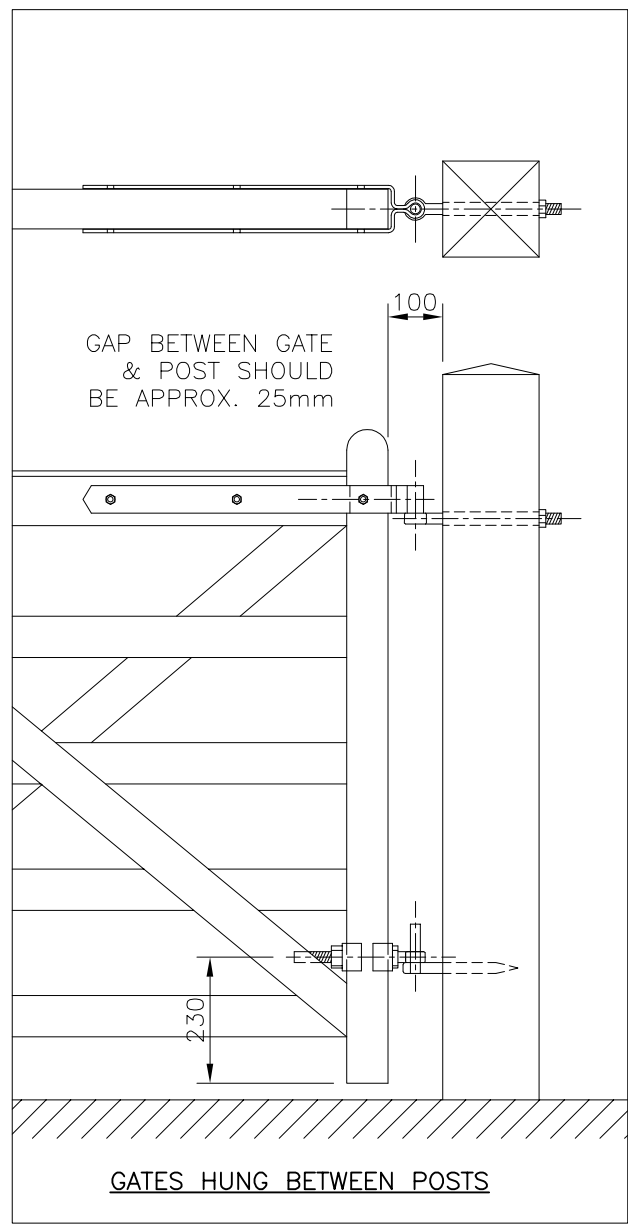

Drawn Liam	Checked		23/01/06 ORIGINAL ISSUE
Date 23/01/06	Size A3	Scale 1:10 U.O.S	

DO NOT SCALE – IF IN DOUBT ASK

Jacksons
FINE FENCING

Stowting Common, Near Ashford,
KENT. TN25 6BN
Telephone : 01233 750393
Fax: 01233 750403
Int. Tel : +44 (0)1233 750393

TITLE Between Post Installation Details
for Timber Entrance Gates (D/L)

CUSTOMER
ACK No.

Drawing No.
06 J7/02139
4 of 4

This Drawing Is The Property Of H.S. Jackson & Son (Fencing) Ltd.
And May Not Be Copied Or Reproduced In Any Way Without Prior Written Permission.