


DO NOT SCALE – IF IN DOUBT ASK

DOUBLE GATES HUNG BEHIND POSTS
ALLOWS 180° OPENING

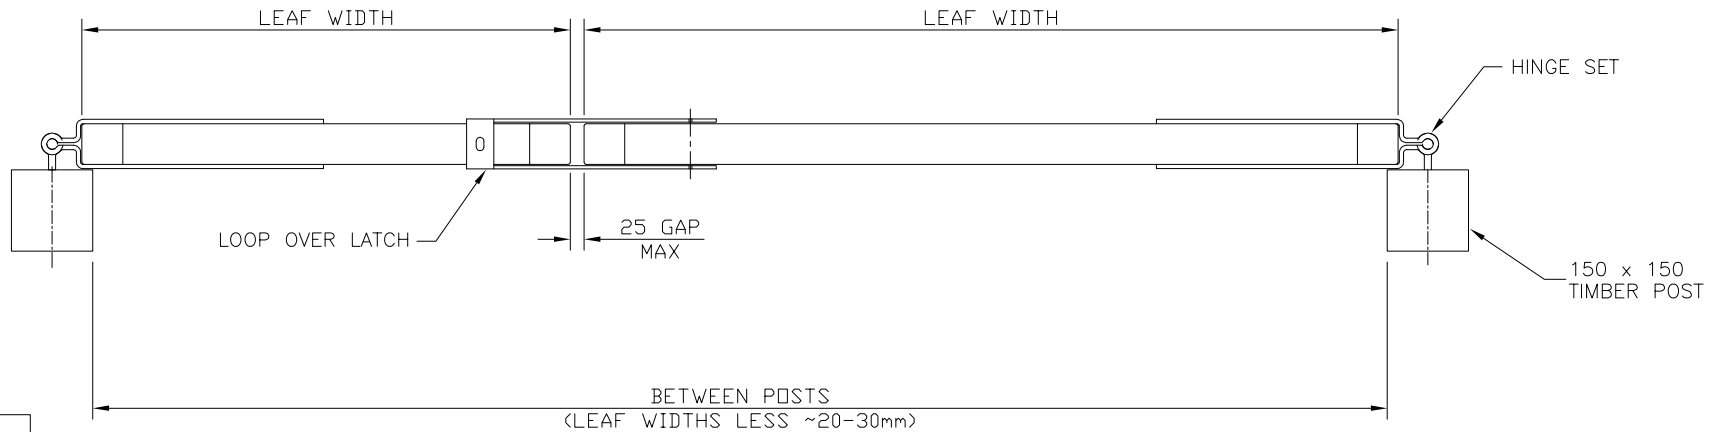

(IF 175mm POSTS ARE USED CLEARANCE BETWEEN POSTS = LEAF WIDTH LESS 40-60mm)

COMPATIBILITY

HINGE SETS

FOR WOODEN POSTS:

- A & B (TO, SHOWN)
- C & D (BOTTOM, SHOWN)

OR TO BUILD INTO BRICKWORK:

- A & G (TOP)
- C & G (BOTTOM)

LATCH SETS

- R LOOP OVER CATCH
- (S PADLOCKABLE)

(REFER TO THE GOOD FENCING GUIDE FOR MORE INFORMATION ON THE ABOVE)

Jacksons
FINE FENCING

Stowting Common
 Near Ashford,
 KENT. TN25 6BN
 Telephone : 01233 750393
 Fax: 01233 750403
 Int. Tel : +44 (0)1233 750393

① 05/01/06
 ② 11/12/01

UPDATED
 ORIGINAL ISSUE

Drawn JR
 Date 11/12/01
 Checked
 Size A3 Scale 1:10 U.O.S

TITLE DOUBLE TIMBER ENTRANCE GATES
 HUNG BEHIND POSTS

CUSTOMER

Drawing No.
 01 J7/02139
 Sheet 2 of 4

ACK No.