


DO NOT SCALE – IF IN DOUBT ASK

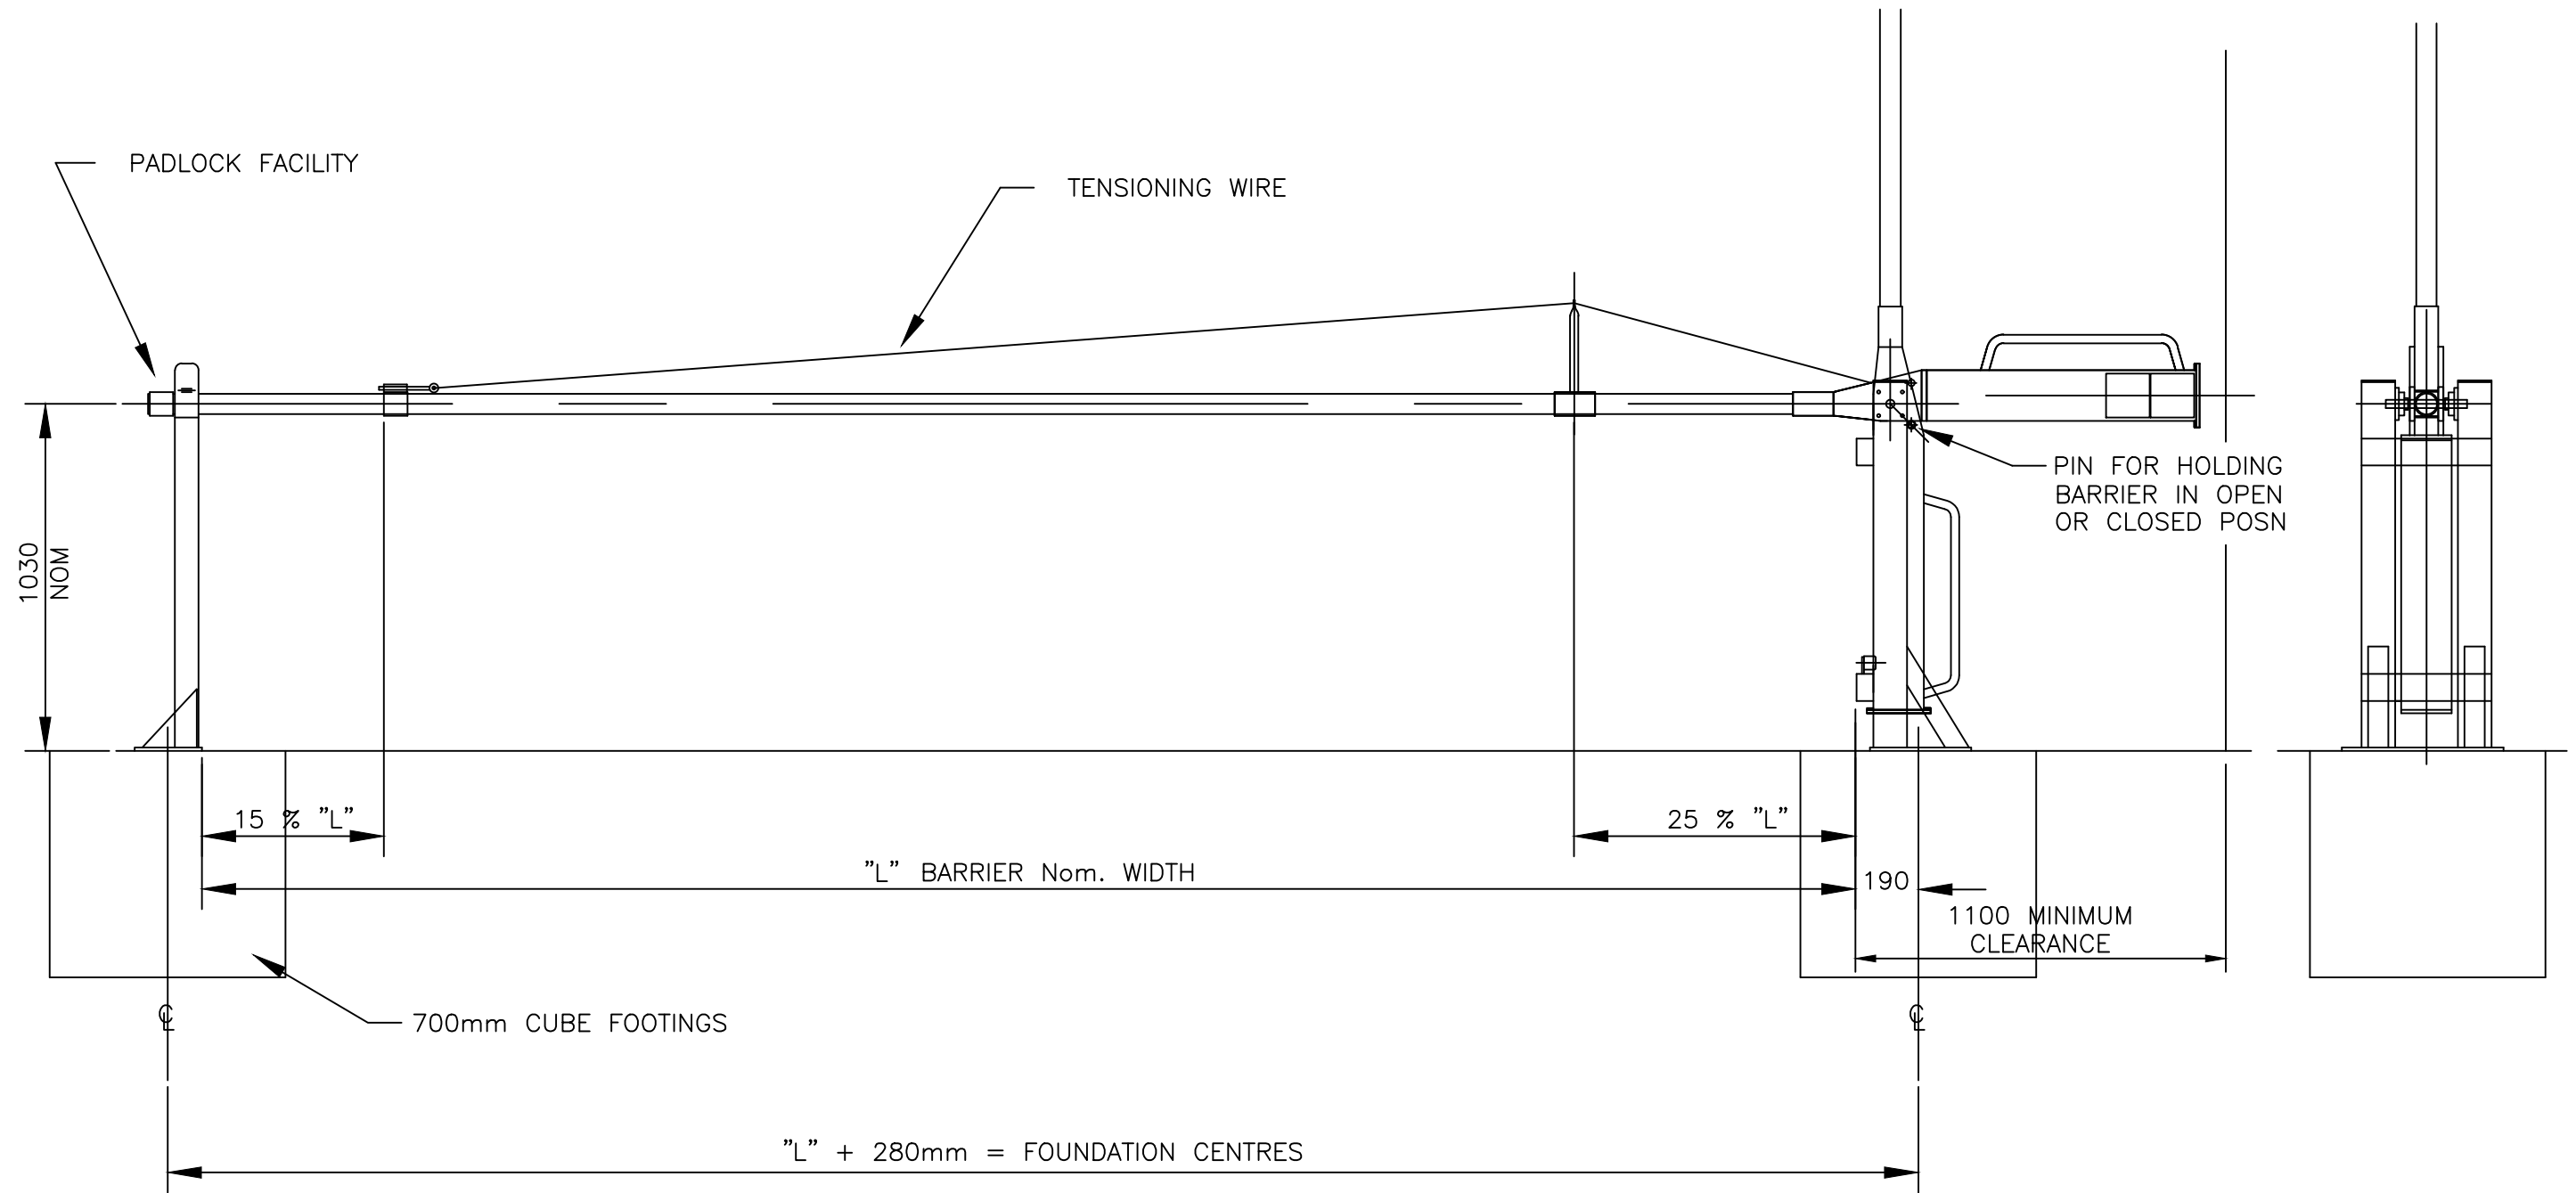

This Drawing Is The Property Of  
H.S. Jackson & Son (Fencing) Ltd.  
And May Not Be Copied Or Reproduced  
In Any Way Without Prior Written Permission

NOTES

ALL DIMENSIONS ARE IN mm  
UNLESS OTHERWISE STATED  
BARRIERS UNDER 5m DO NOT  
REQUIRE TENSIONING WIRE

**Jacksons  
Fencing**

Stowting Common, Near Ashford,  
Kent. TN25 6BN  
Telephone: 01233 750393  
Fax: 01233 750403  
www.jacksons-fencing.co.uk  
www.jacksons-security.co.uk

This Drawing Is The Property Of H.S. Jackson & Son (Fencing) Ltd, And May Not Be Copied Or Reproduced In Any Way Without Prior Written Permission.

② 20/04/15 NEW BORDER  
① 16/04/98 FOUNDATION DIM ADDED  
① 13/04/94 Original Issue

Drawn	KKB	TITLE	COUNTER BALANCE BARRIER 3.0m – 7.0m OPENING
Date	31/03/94		
Checked		CUSTOMER	Drawing No.
Size	A3	Scale	NTS U.O.S
ACK No.		94 J4/04024	