


DO NOT SCALE – IF IN DOUBT ASK

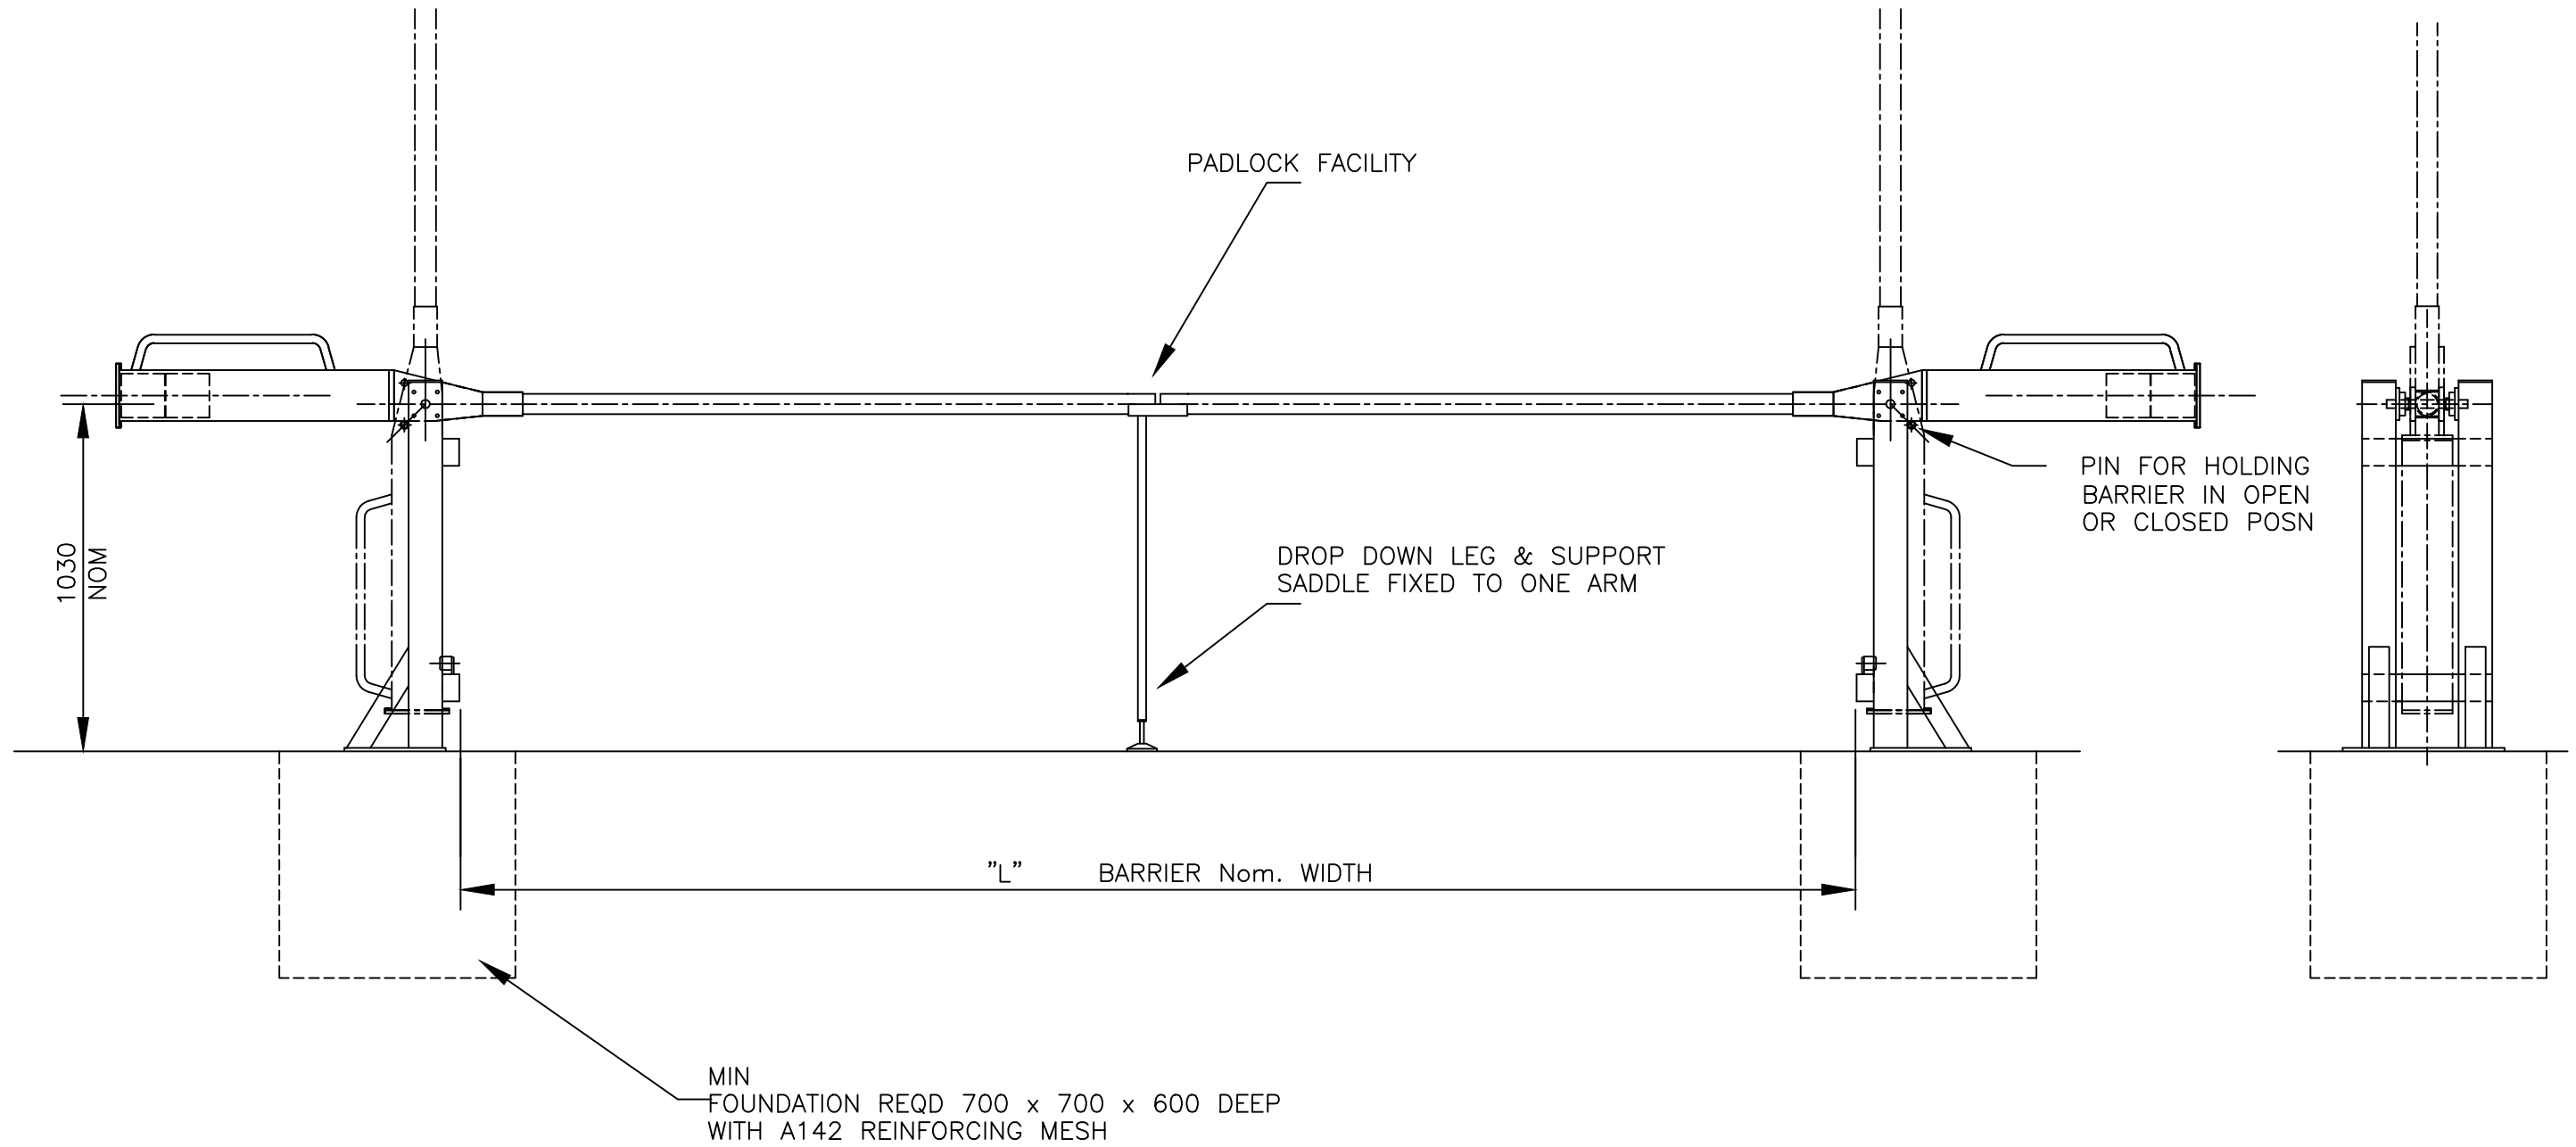

This Drawing Is The Property Of  
H.S. Jackson & Son (Fencing) Ltd.  
And May Not Be Copied Or Reproduced  
In Any Way Without Prior Written Permission

NOTES

ALL DIMENSIONS ARE IN mm  
UNLESS OTHERWISE STATED  
BARRIERS UNDER 5m DO NOT  
REQUIRE TENSIONING WIRE

**Jacksons  
Fencing**

Stowting Common, Near Ashford,  
Kent. TN25 6BN  
Telephone: 01233 750393  
Fax: 01233 750403  
www.jacksons-fencing.co.uk  
www.jacksons-security.co.uk

This Drawing Is The Property Of H.S. Jackson & Son (Fencing) Ltd, And May Not Be Copied Or Reproduced In Any Way Without Prior Written Permission.

1 20/04/15 NEW BOARDER  
0 09/06/94 Original Issue

Drawn	KKB
Date	09/06/94
Checked	
Size	Scale 1:20 A3 U.O.S

TITLE	COUNTERBALANCE BARRIER (PAIR) UP TO 10.0m OPENING
CUSTOMER	
ACK No.	
Drawing No.	94 J4/04036