

NOTES.

ALL DIMENSIONS ARE IN mm (U.N.O)

Materials.

- SLAM POST: 100 x 100 SHS
- HANG POST: 150 x 150 SHS (UPTO 5m)
200 x 200 SHS (OVER 5m)
- GATE FRAME: 80 x 80 x SHS
- SLAM ANGLE: 125 x 75 RSA

Finish.




- GALVANISED TO BS EN ISO 1461
- POWDER COATED IF REQUIRED

Foundations

ASSUMING AVERAGE GROUND CONDITIONS

HANG POST BASE SIZES

- UP TO 6m BARRIER – 800 x 800 x 800 DEEP
- UP TO 8m BARRIER – 1000 x 1000 x 1200 DEEP
- SLAM POST BASE SIZE – 300 x 300 x 800 DEEP

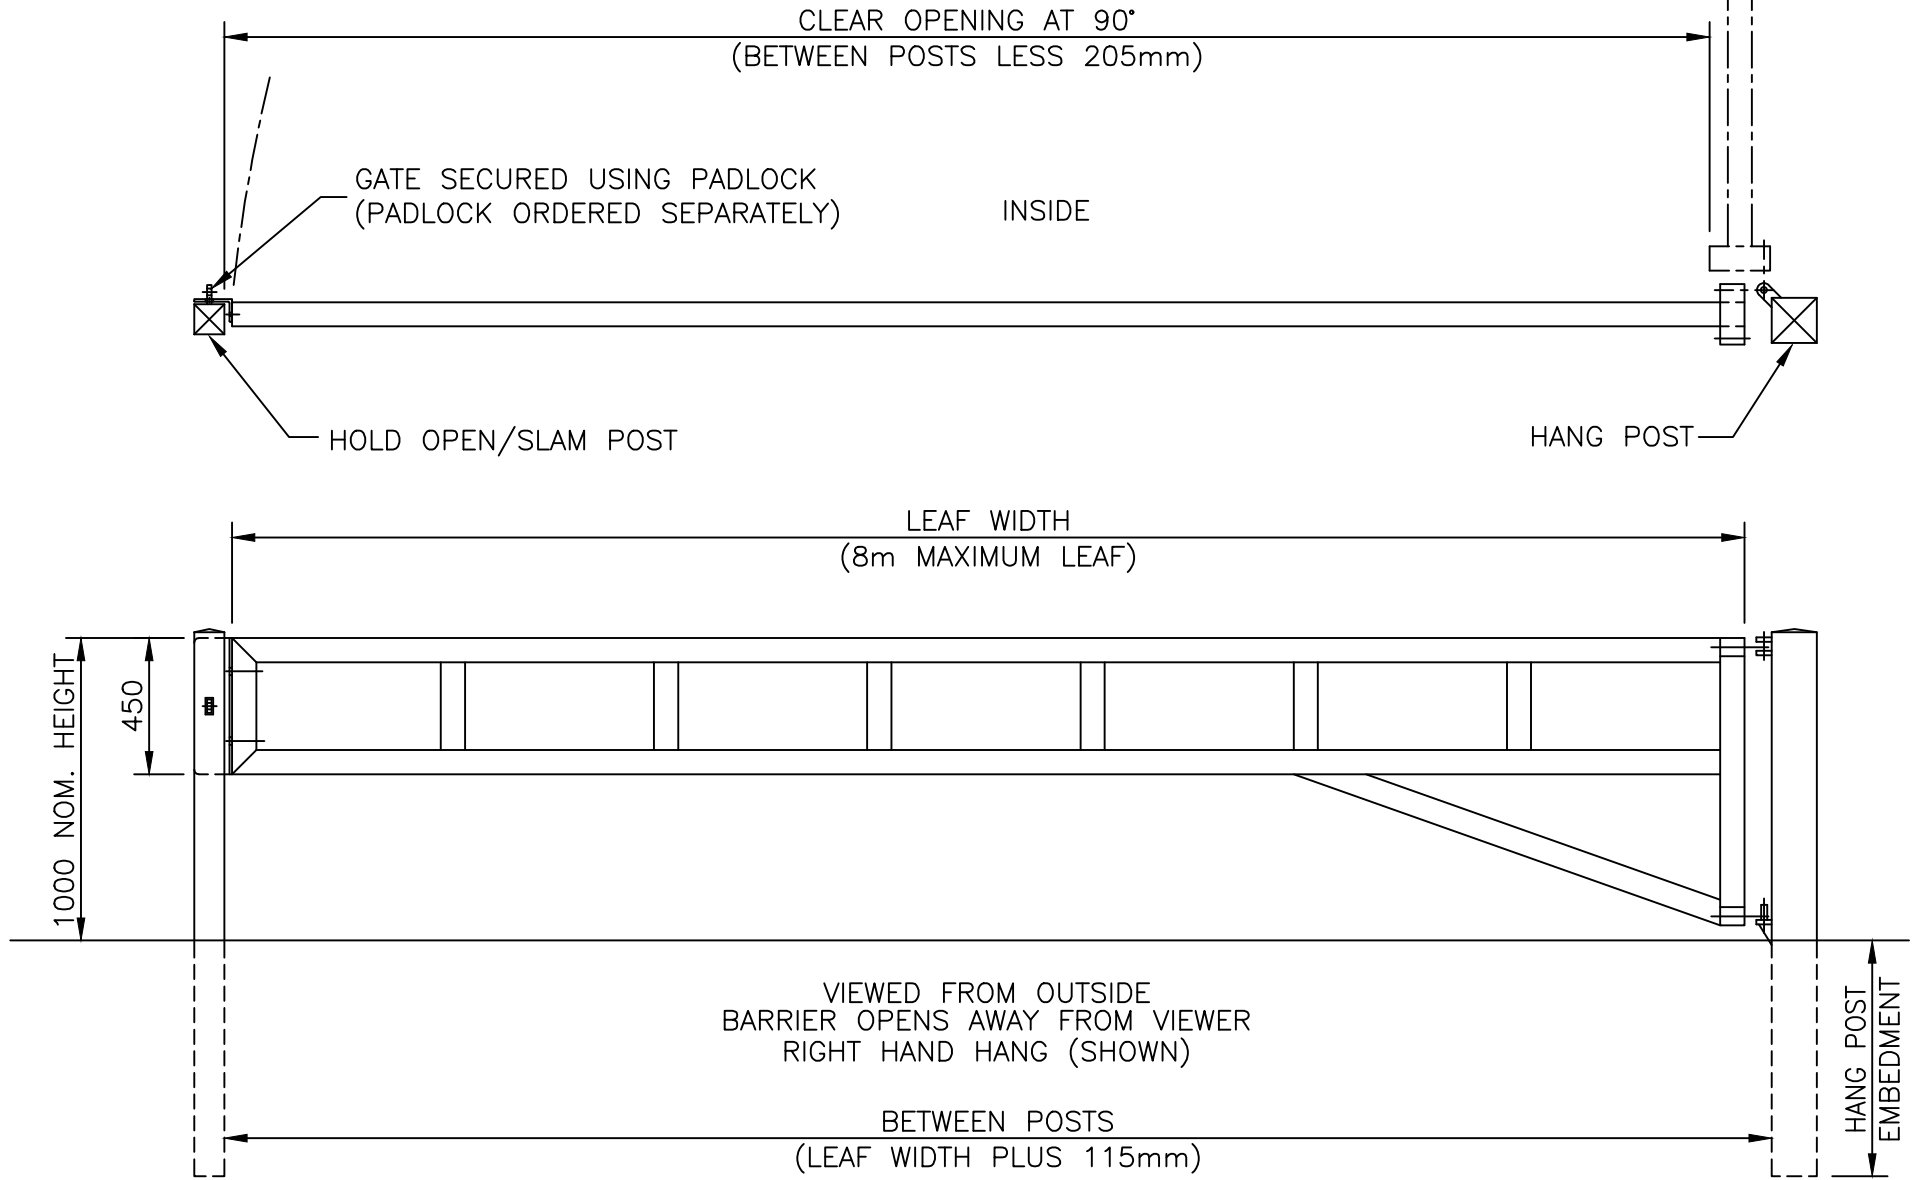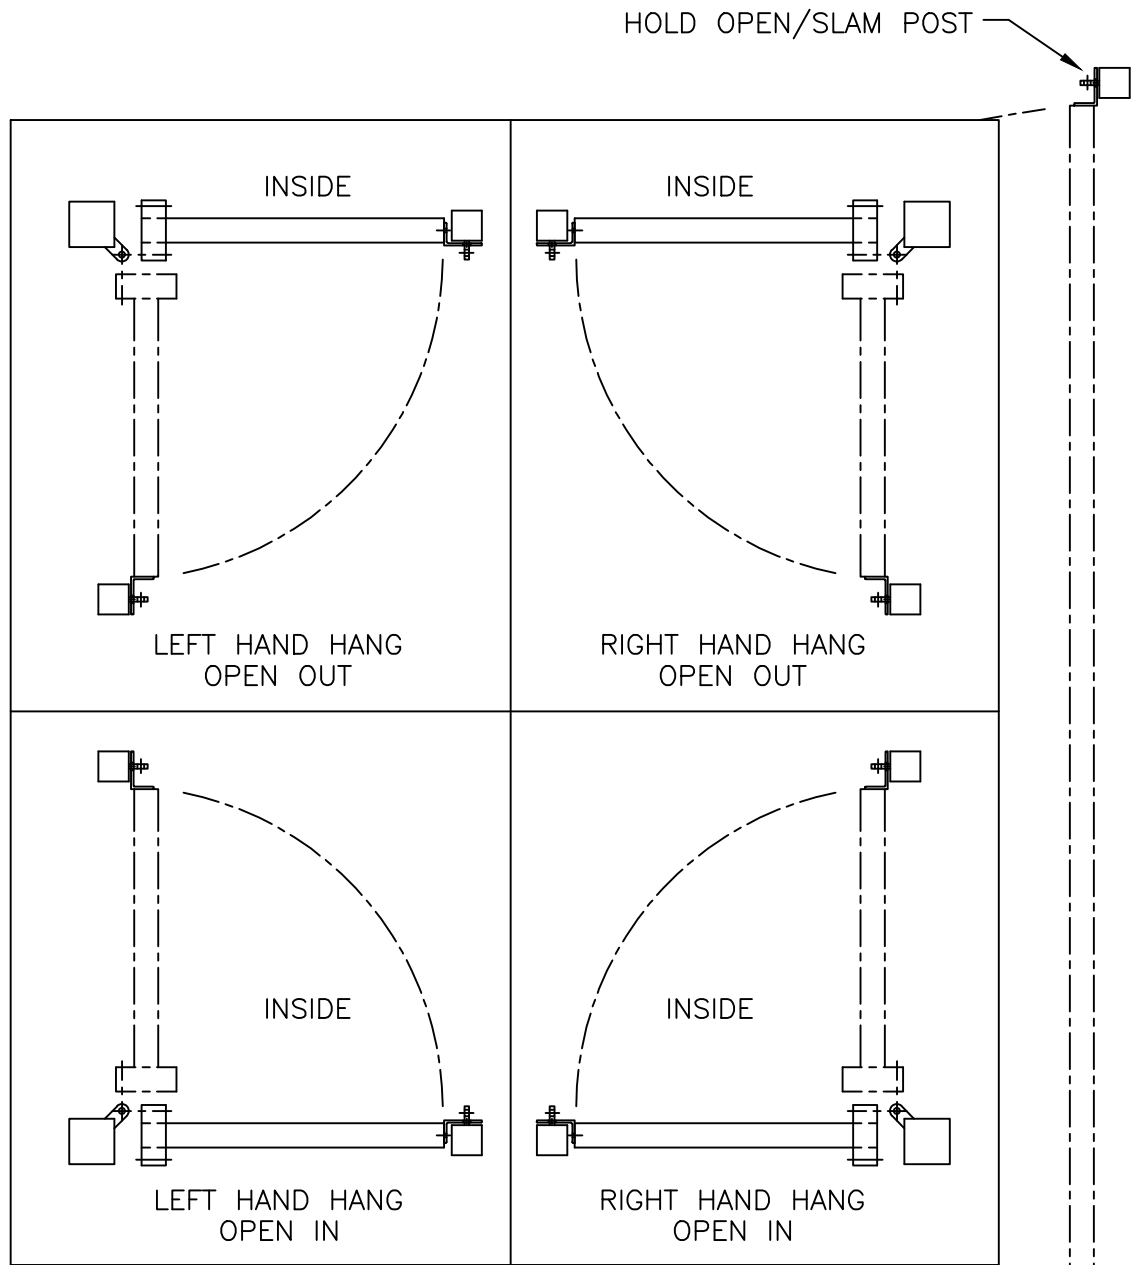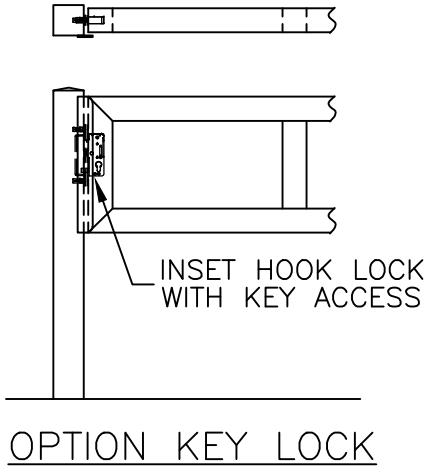

| | | |
|-----------------|------------------|-------------------------------------|
| Drawn WB | Checked CJ | ④ 13/03/2020 NEW BORDER + NOTES |
| Date 13/01/2006 | Size A3 | ③ 11/09/18 Inset Key Lock Variation |
| | Scale 1:25 U.O.S | ② 21/12/17 Updated Issue |

DO NOT SCALE – IF IN DOUBT ASK



Stowting Common, Near Ashford, Kent. TN25 6BN
 Telephone: 01233 750393 Fax: 01233 750403
 Int. Tel: +44 (0)1233 750393
 www.jacksons-fencing.co.uk
 www.jacksons-security.co.uk

TITLE SALES DRAWING
 HEAVY DUTY WARDEN BARRIER

CUSTOMER

Drawing No.

J4/02071

This Drawing Is The Property Of H.S. Jackson & Son (Fencing) Ltd.
 And May Not Be Copied Or Reproduced In Any Way Without Prior Written Permission.

ACK No.