

DO NOT SCALE – IF IN DOUBT ASK

## Configurations For Jacksons Double Turnstiles



Option	Type of Required Turnstile	Going Inside	Going Outside	Default status	Status on Power Outage
1	Bidirectionally controlled	Fail-Close	Fail-Open	locked going inside, locked going outside	going inside locked, going outside free
2	Bidirectionally controlled	Fail-Close	Fail-Close	locked going inside, locked going outside	both directions locked
3	Bidirectionally controlled	Fail-Close	Mechanical	locked going inside, going outside depends on manual status	going inside locked, going outside depends on manual status
4	Bidirectionally controlled	Fail-Open	Fail-Open	locked going inside, locked going outside	both directions free
5	Bidirectionally controlled	Fail-Open	Fail-Close	locked going inside, locked going outside	going inside free, going outside locked
6	Bidirectionally controlled	Fail-Open	Mechanical	locked going inside, going outside depends on manual status	going inside free, going outside depends on manual status
7	Bidirectionally controlled	Mechanical	Fail-Open	going inside manually set, going outside locked	going inside depends on manual status, going outside free
8	Bidirectionally controlled	Mechanical	Fail-Close	going inside manually set, going outside locked	going inside depends on manual status, going outside locked
9	Bidirectionally controlled	Mechanical	Mechanical	going inside and outside manually set	depends on manual setting
10	Unidirectionally controlled	No Module	Fail-Open	going inside free, locked going outside	going inside free, going outside free
11	Unidirectionally controlled	No Module	Fail-Close	going inside free, locked going outside	going inside free, going outside locked
12	Unidirectionally controlled	No Module	Mechanical	going inside free, going outside manually set	going inside free, going outside depends on manual status
13	Unidirectionally controlled	Fail-Open	No Module	locked going inside, going outside free	going inside free, going outside free
14	Unidirectionally controlled	Fail-Close	No Module	locked going inside, going outside free	going inside locked, going outside free
15	Unidirectionally controlled	Mechanical	No Module	going inside manually set, going outside free	going inside depends on manual status, going outside free
16	Not controlled	No Module	No Module		

	Default Mode
Fail-Open module	Powered = Locked
Fail-Close module	Not powered = Locked

OPTIONAL COUNTER & PASSING LIGHT MODULE AVAILABLE

CUSTOMER TO SPECIFY REQUIRED OPTION/ACTION

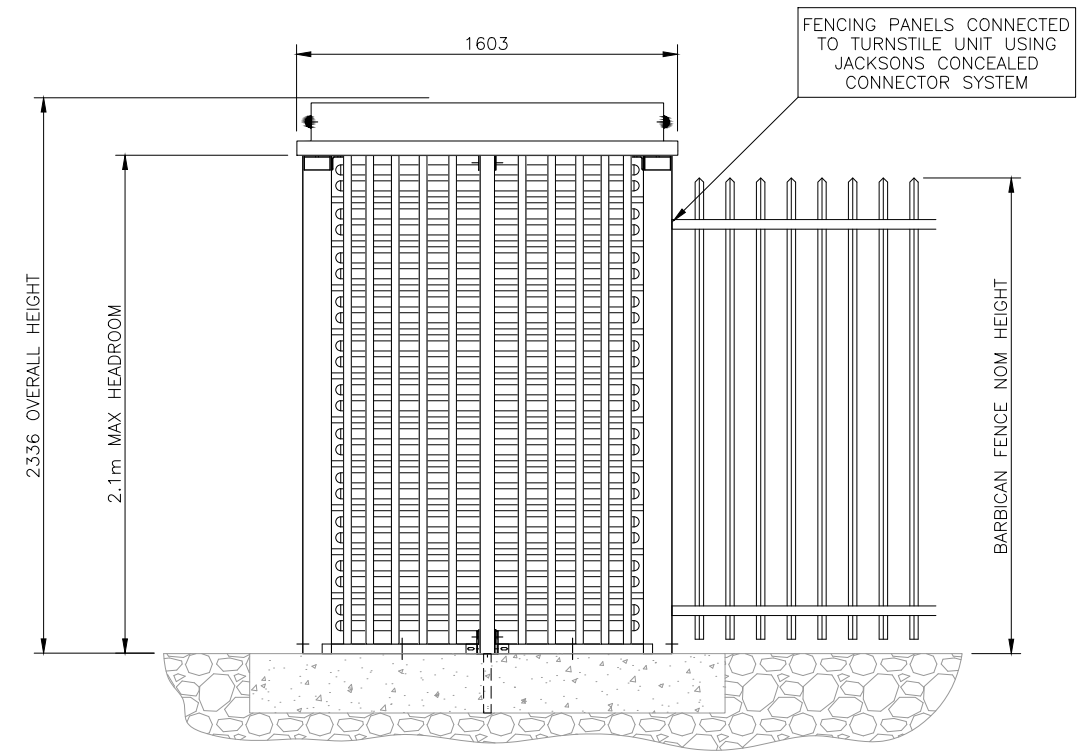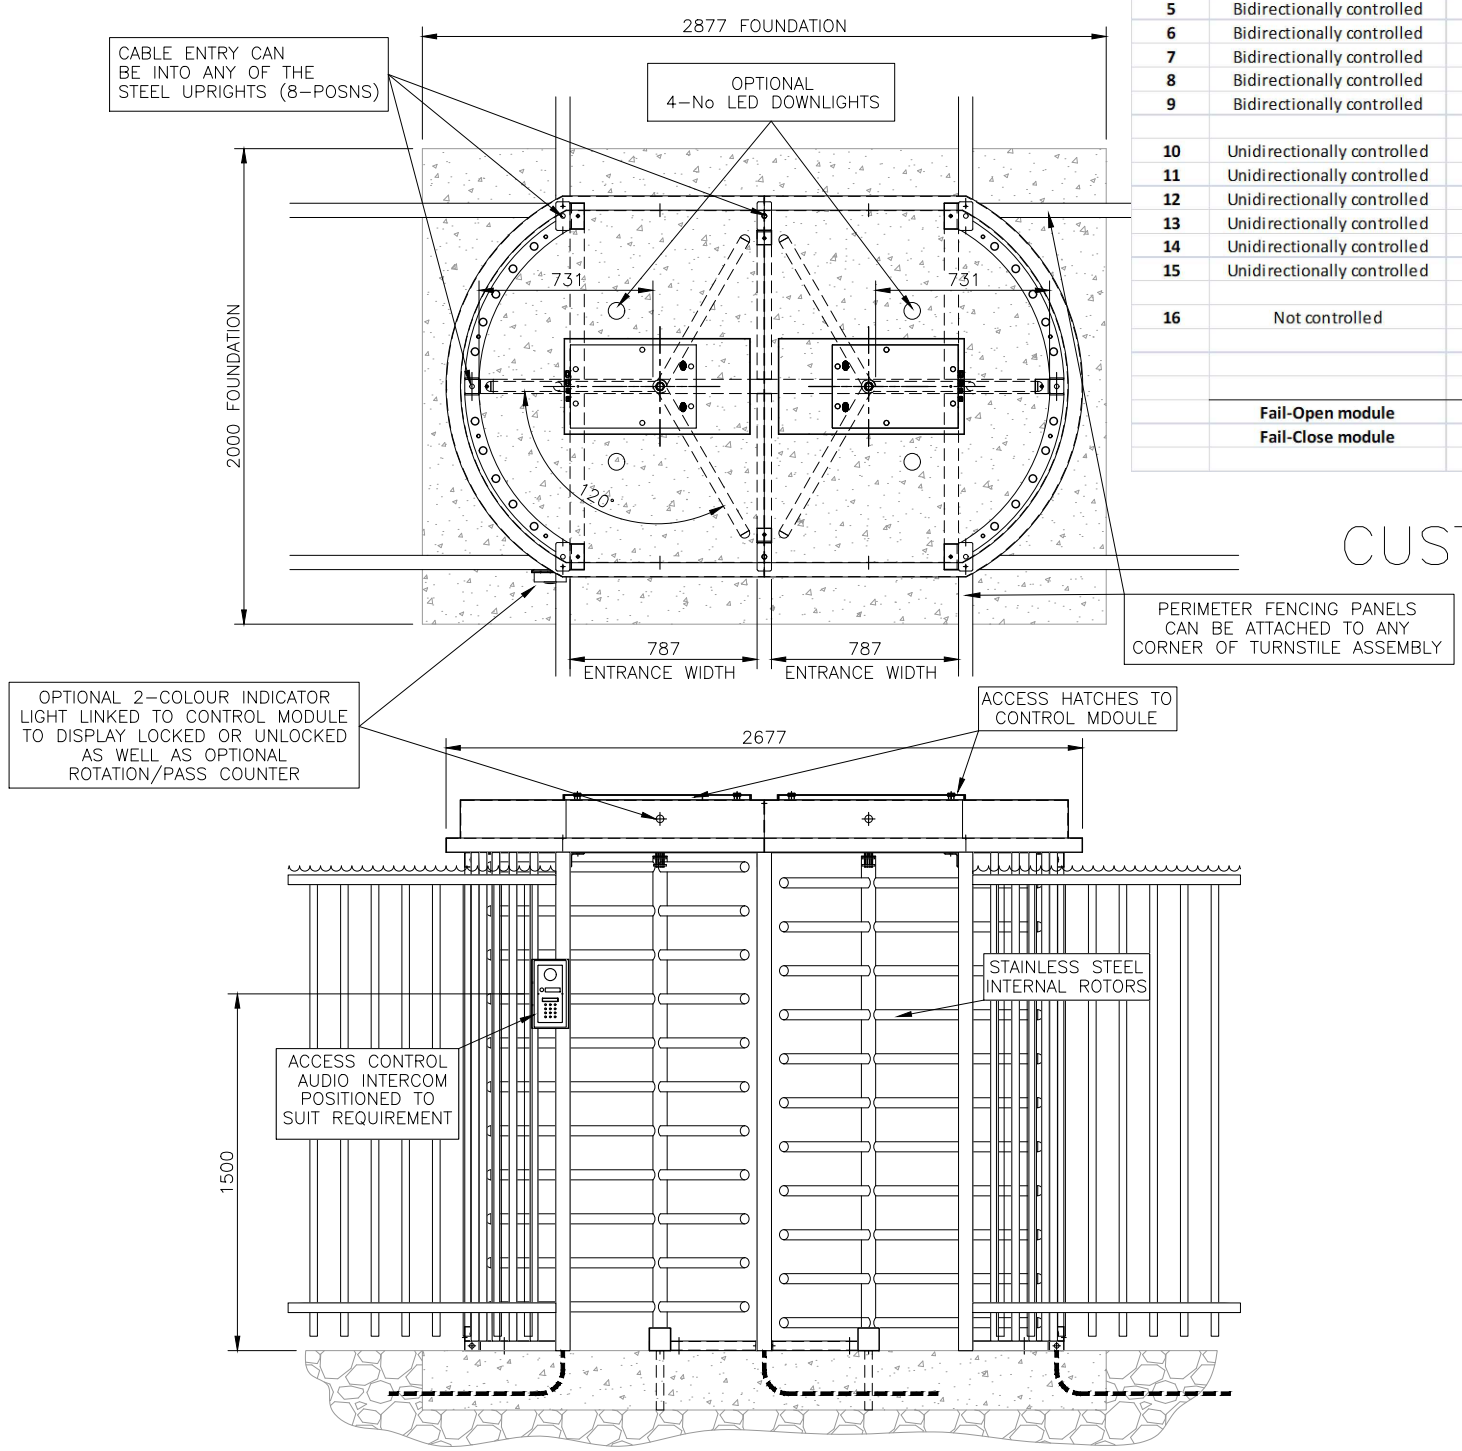

# Jacksons

## FINE FENCING

Stowling Common  
 Near Ashford,  
 KENT. TN25 6BN  
 Telephone : 01233 750393  
 Fax: 01233 750403  
 Int. Tel : +44 (0)1233 750393

② 20/02/20 General Update  
 ① 11/04/16 Update  
 ① 14/02/15 Original Issue

Drawn NM	TITLE Double 120 Degree Function Turnstile Assembly
Date 14/02/15	
Checked	CUSTOMER
Size A3	Scale NTS U.O.S
ACK No.	
Drawing No. 14 J4/04158	

This Drawing Is The Property Of H.S. Jackson & Son (Fencing) Ltd.  
 And May Not Be Copied Or Reproduced In Any Way Without Prior Written Permission.