


FOR CHANGE OF DIRECTION OR CORNERS - DOUBLE POST

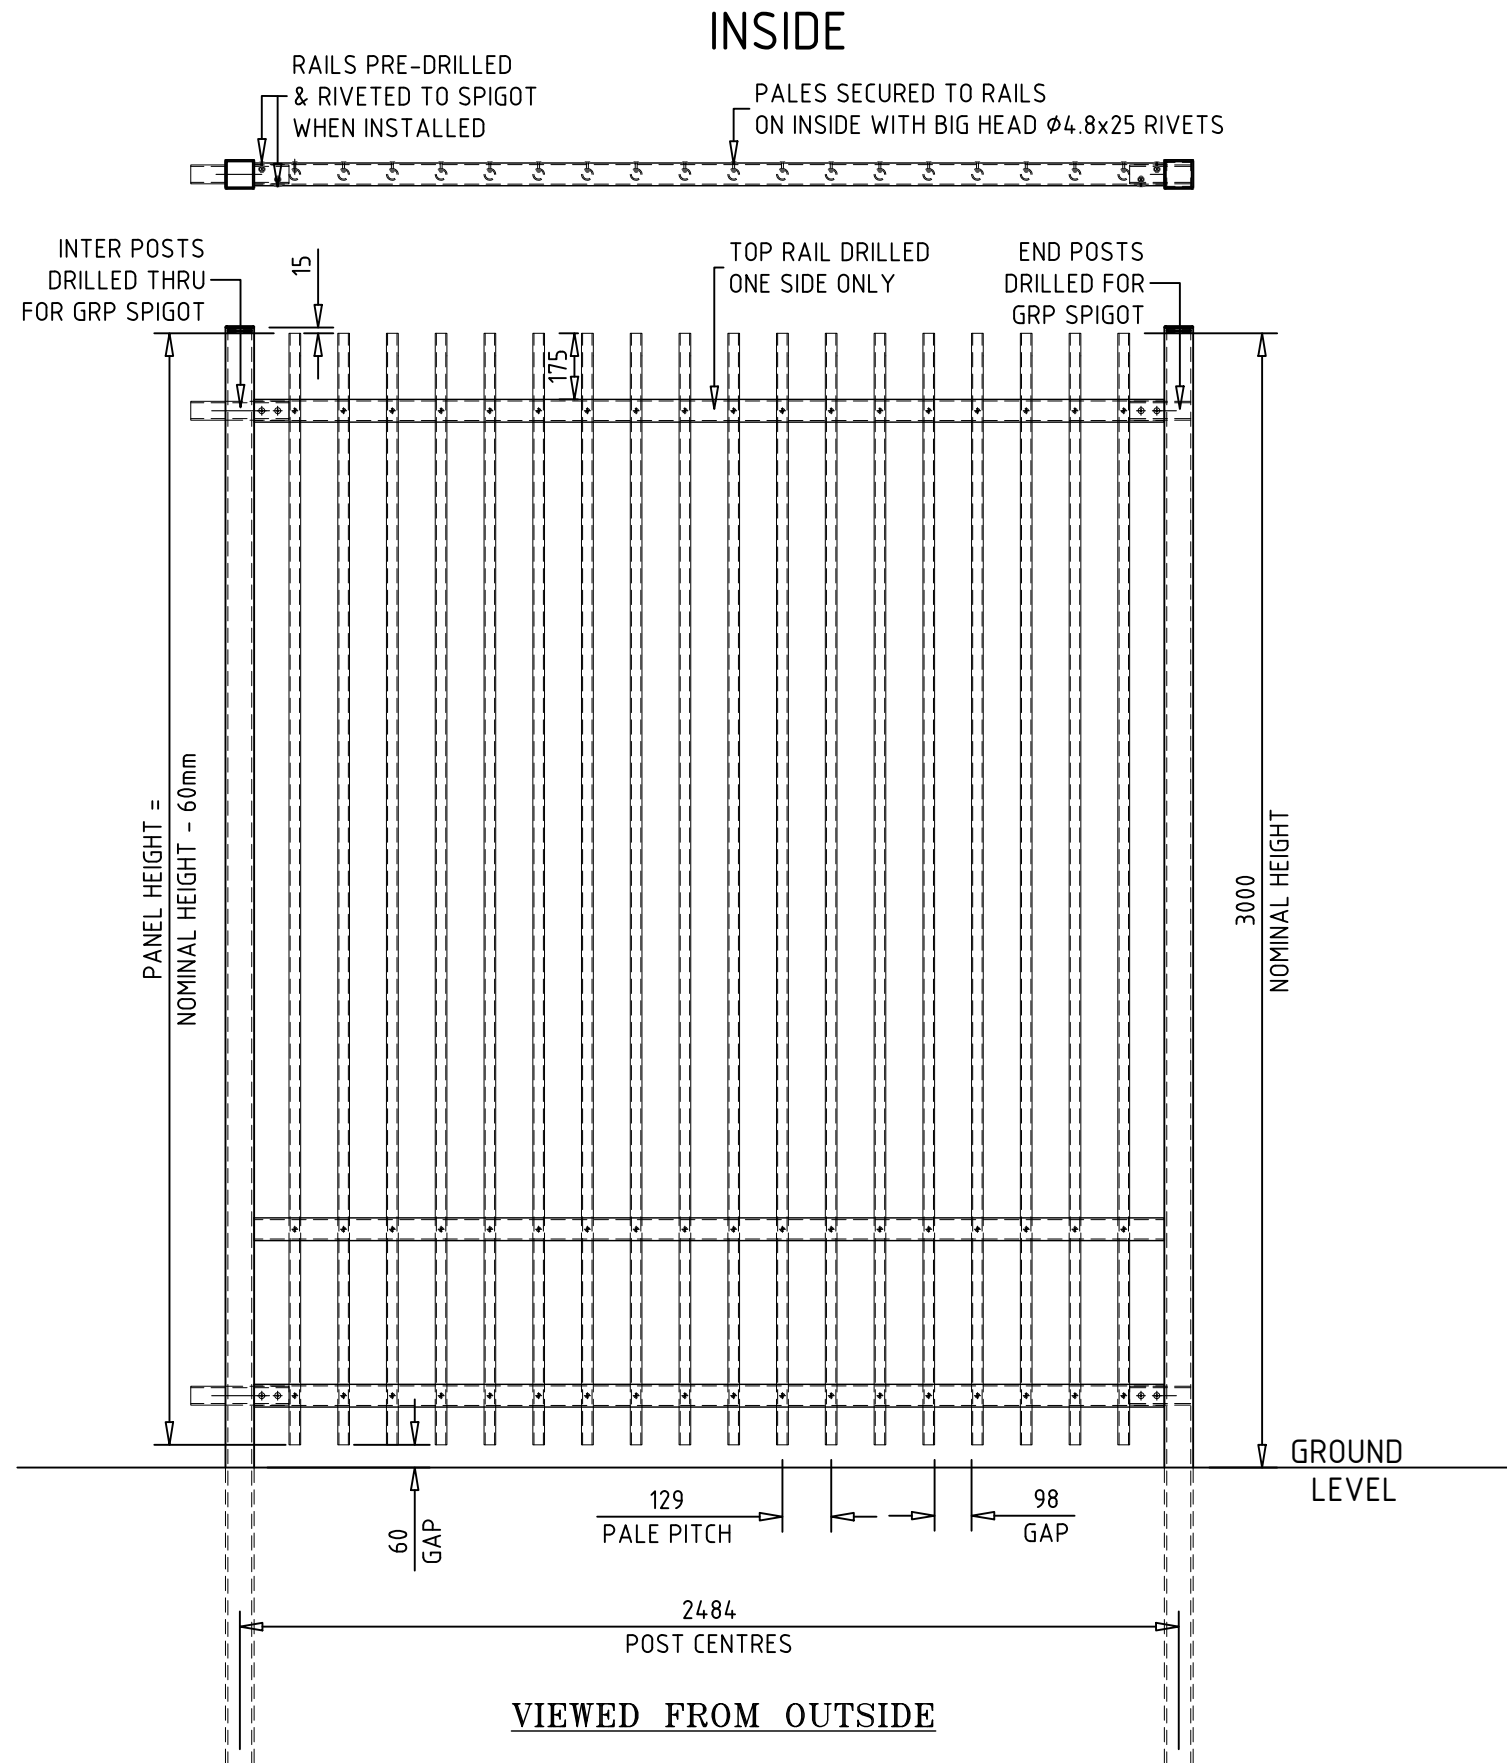

**NOTES.**

ALL DIMENSIONS ARE IN mm (UNO)  
GAPS UNDER GATES & FENCING ARE NOMINAL DUE TO GROUND LEVELS.

**MATERIALS.**

FENCE POST: GRP BOX PROFILE-76x76x6.35  
FENCE RAILS: GRP BOX PROFILE-60x60x4.25  
PALES: GRP TUBE PROFILE- $\phi 31 \times 3$  WALL  
SPIGOTS: GRP TUBE PROFILE -  $\phi 50 \times 4$  WALL

**FINISH.**

SELF COLOUR - ISO GREY

**Jacksons Fencing**

Stowting Common, Near Ashford,  
Kent. TN25 6BN  
Telephone: 01233 750393  
Fax: 01233 750403  
www.jacksons-fencing.co.uk

DO NOT SCALE - IF IN DOUBT ASK

Drawn	PW
Date	11/07/18
Checked	
Size	Scale
A3	1:18 U.O.S

TITLE	GRP BARBICAN IMPERIAL FENCING SALES DRAWING
CUSTOMER	ACK No.
Drawing No.	

This Drawing Is The Property Of H.S. Jackson & Son (Fencing) Ltd, And May Not Be Copied Or Reproduced In Any Way Without Prior Written Permission.

0 11/07/18

Original Issue