


MESH DETAIL

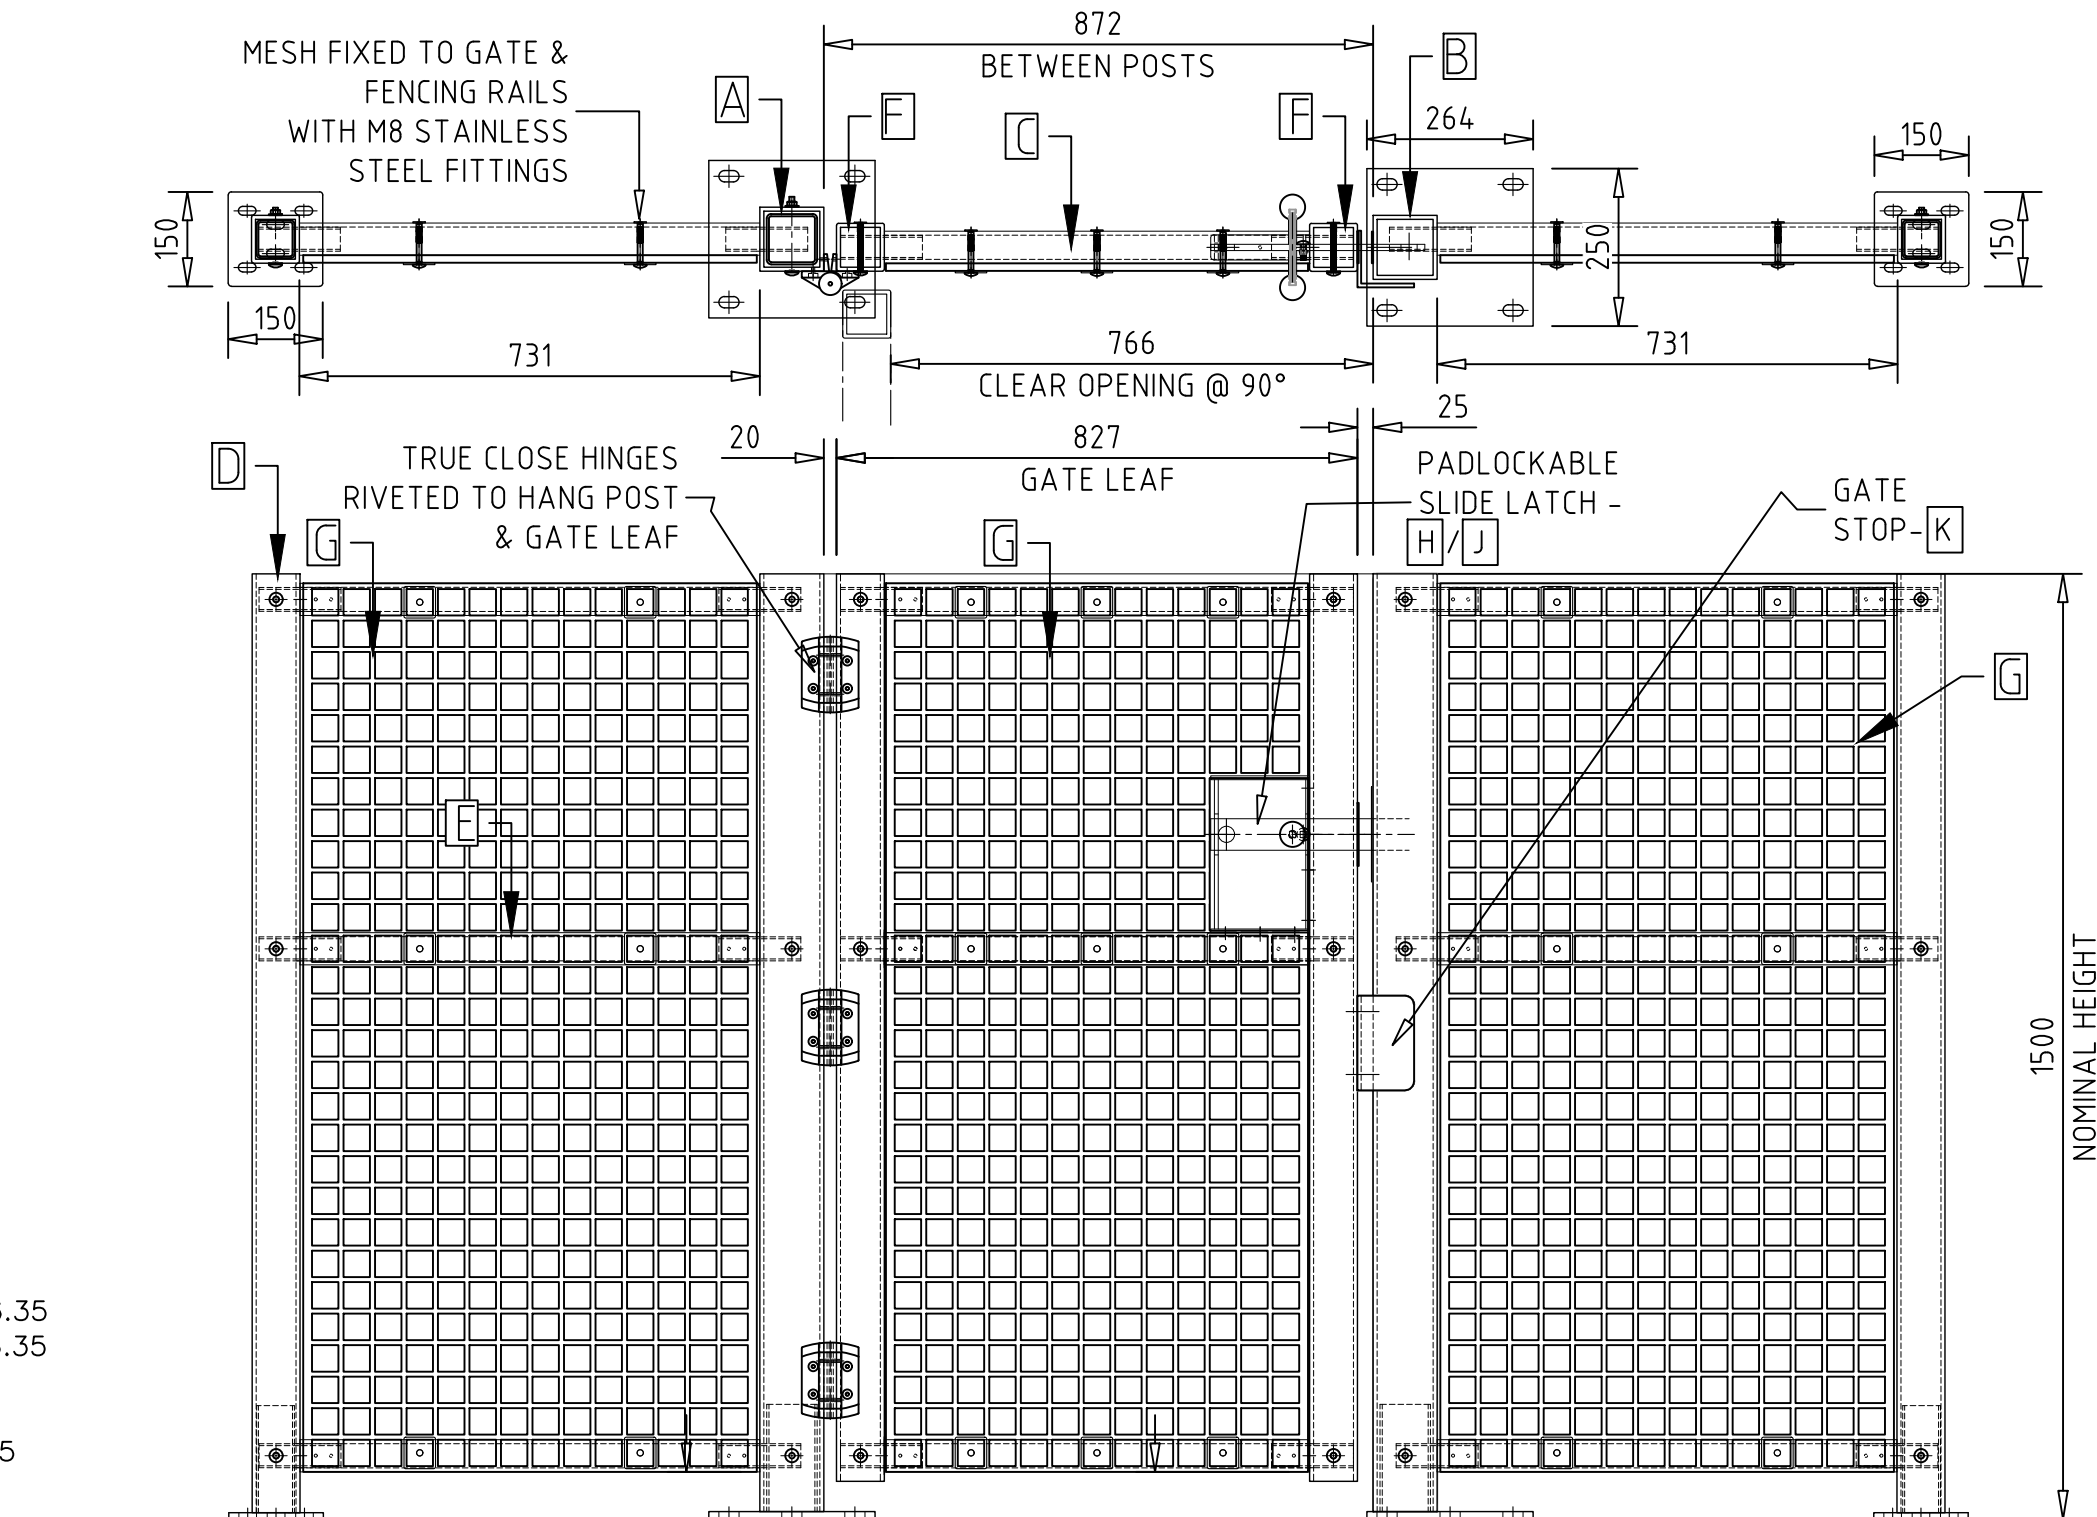

NOTES.

ALL DIMENSIONS ARE IN mm (UNO)
GAPS UNDER GATES & FENCING
ARE NOMINAL DUE TO GROUND LEVELS.

MATERIALS.

- (A)–HANG POST: GRP BOX PROFILE–101.6x101.6x6.35
- (B)–SLAM POST: GRP BOX PROFILE–101.6x101.6x6.35
- (C)–GATE RAILS: GRP BOX PROFILE–51x51x6.35
- (D)–FENCE POST: GRP BOX PROFILE–76x76x6.35
- (E)–FENCE RAILS: GRP BOX PROFILE – 51x51x6.35
- (F)STILES: GRP BOX PROFILE–76x76x6.35
- (G)–MESH: GRP MESH 50x50 WITH 42x42
OPEN HOLE x 12mm THICK
- (H)–SLIDE BOLT: 50x8 MS PLATE (GALVANISED)
- (J)–SLIDE BOLT HOUSING: 40x6 MS PLATE (GALVANISED)
- (K)–GATE STOP: 90x90x6 RSA (GALANISED)

FINISH.

SELF COLOUR – ISO GREY/ISO GREEN
GALVANISED TO BS EN ISO 1461

POST SECURED TO
CONCRETE BASE WITH
4/M12 STUDS &
CHEMICAL FIXANT

GATE POSTS SECURED TO CONCRETE
BASE WITH 4/M16 STUDS &
CHEMICAL FIXANT

**GATE & SIDE PANELS VIEWED FROM OUTSIDE
GATE OPENS TOWARDS VIEWER**

Jacksons Fencing
Stowting Common, Near Ashford,
Kent. TN25 6BN
Telephone: 01233 750393
Fax: 01233 750403
www.jacksons-fencing.co.uk

This Drawing Is The Property Of H.S. Jackson & Son (Fencing) Ltd, And May Not Be Copied Or Reproduced In Any Way Without Prior Written Permission.

DO NOT SCALE – IF IN DOUBT ASK

01/4/19 baseplate slots removed/Notes added
Original Issue

Drawn PW
Date 29/3/19
Checked
Size A3 Scale 1:12 U.O.S

TITLE GRP Mesh Single Gate & Side Fencing
with Slide Latch & Baseplated Posts

CUSTOMER
ACK No.

Drawing No.