

MESH DETAIL

**NOTES.**


ALL DIMENSIONS ARE IN mm (UNO)  
GAPS UNDER GATES & FENCING  
ARE NOMINAL DUE TO GROUND LEVELS.

**MATERIALS.**

- (A)–HANG POST: GRP BOX PROFILE–101.6x101.6x6.35
- (B)–SLAM POST: GRP BOX PROFILE–101.6x101.6x6.35
- (C)–GATE RAILS: GRP BOX PROFILE–51x51x6.35
- (D)–FENCE POST: GRP BOX PROFILE–76x76x6.35
- (E)–FENCE RAILS: GRP BOX PROFILE – 51x51x6.35
- (F)STILES: GRP BOX PROFILE–76x76x6.35
- (G)–MESH: GRP MESH 50x50 WITH 42x42  
OPEN HOLE x 12mm THICK
- (H)–SLIDE BOLT: 50x8 MS PLATE (GALVANISED)
- (J)–SLIDE BOLT HOUSING: 40x6 MS PLATE (GALVANISED)
- (K)–GATE STOP: 90x90x6 RSA (GALANISED)

**FINISH.**

SELF COLOUR – ISO GREY/ISO GREEN  
GALVANISED TO BS EN ISO 1461

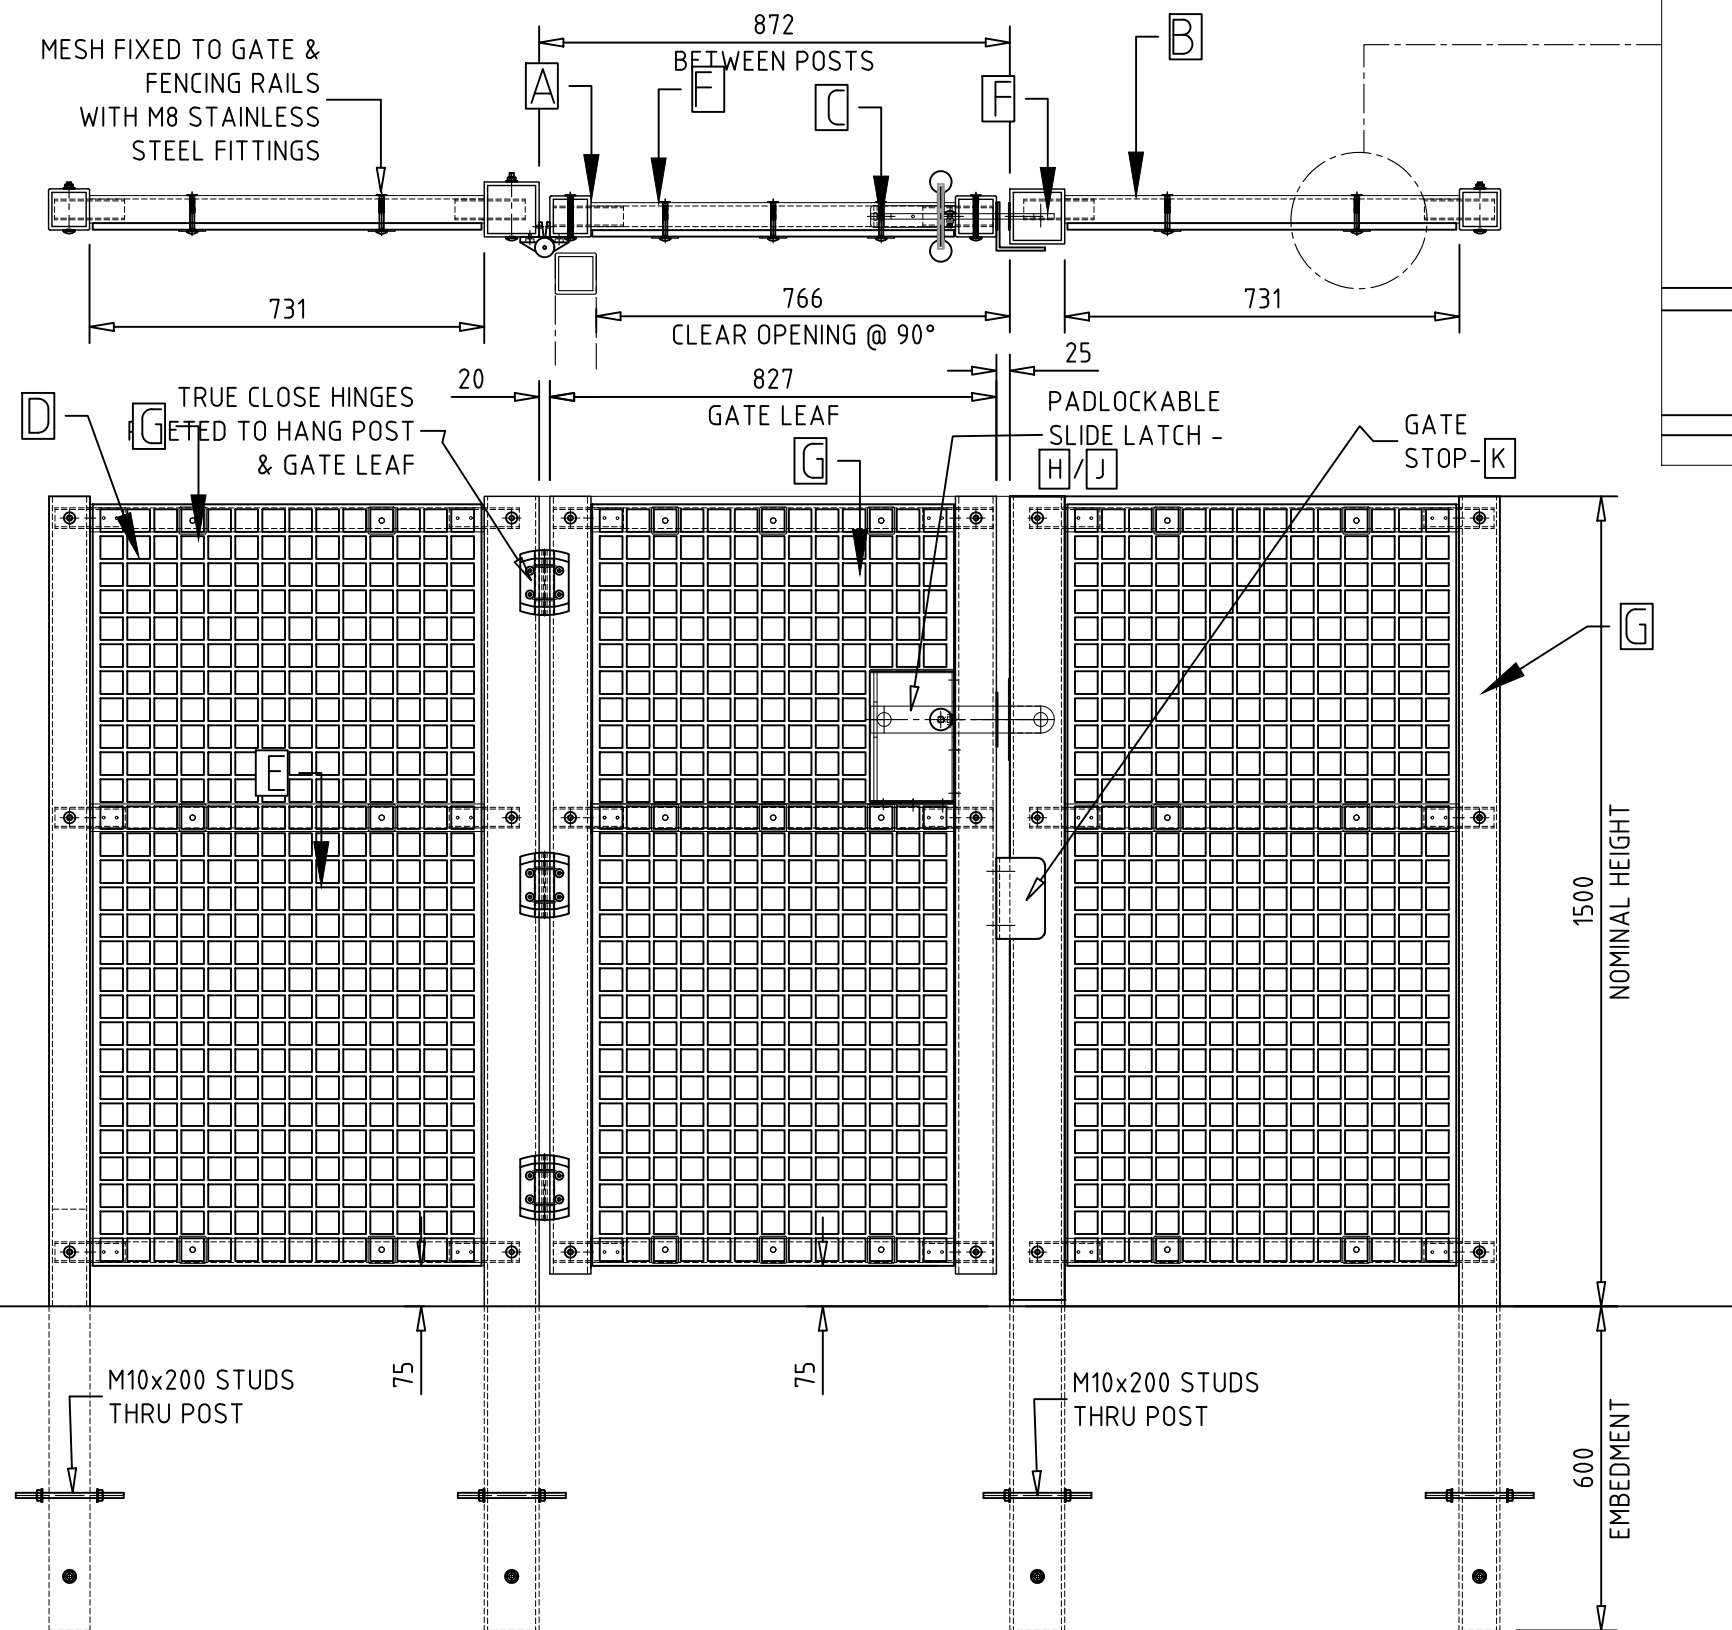

**GATE & SIDE PANELS VIEWED FROM OUTSIDE  
GATE OPENS TOWARDS VIEWER**

**Jacksons Fencing**  
Stowting Common, Near Ashford,  
Kent. TN25 6BN  
Telephone: 01233 750393  
Fax: 01233 750403  
www.jacksons-fencing.co.uk

DO NOT SCALE – IF IN DOUBT ASK

Drawn	PW
Date	15/03/21
Checked	
Size	Scale 1:12 U.O.S
A3	

TITLE GRP Mesh Single Gate & Side Fencing  
with Slide Latch & Dug In Posts

CUSTOMER  
ACK No.  
Drawing No.

This Drawing Is The Property Of H.S. Jackson & Son (Fencing) Ltd, And May Not Be Copied Or Reproduced In Any Way Without Prior Written Permission.



Original Issue