

PEDESTRIAN SINGLE GATE

BETWEEN POSTS	CLEAR OPENING	POST SIZE
1128	1003	80 x 80 SHS
1366	1241	80 x 80 SHS
1604	1479	80 x 80 SHS
1842	1717	100 x 100 SHS
2080	1955	100 x 100 SHS
2318	2193	100 x 100 SHS

BETWEEN POSTS BASED UPON SLIDE LATCH VERSIONS
(IF USING KEY LOCK ADD 7mm TO BETWEEN POSTS)

MAINTENANCE DOUBLE GATE


BETWEEN POSTS	CLEAR OPENING	POST SIZE
2231	1981	80 x 80 SHS
2707	2457	80 x 80 SHS
3183	2933	80 x 80 SHS
3659	3409	100 x 100 SHS
4135	3885	100 x 100 SHS
4611	4361	100 x 100 SHS

STANDARD HEIGHTS.
1m, 1.2m, 1.5m & 1.8m


NOTES.
ALL DIMENSIONS ARE IN mm (UNO)
GAPS UNDER GATES & FENCING
ARE NOMINAL DUE TO GROUND LEVELS.

MATERIALS.
GATE POSTS: TYPICALLY AS STATED.
(ASSESSED TO SUIT SITE CONDITIONS)
RAILS: 50 x 25 RHS
STILES: 60 x 40 RHS
PALES: ø19 CHS


FINISH.
GALVANISED TO BS EN ISO 1461
POWDER COATED: IF REQUESTED

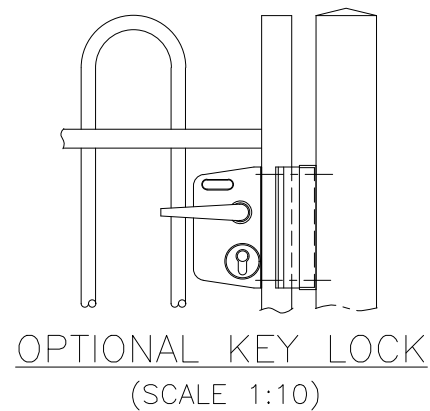

GATE SECURED USING PADLOCKABLE
DROPBOLT & SLIDE LATCH

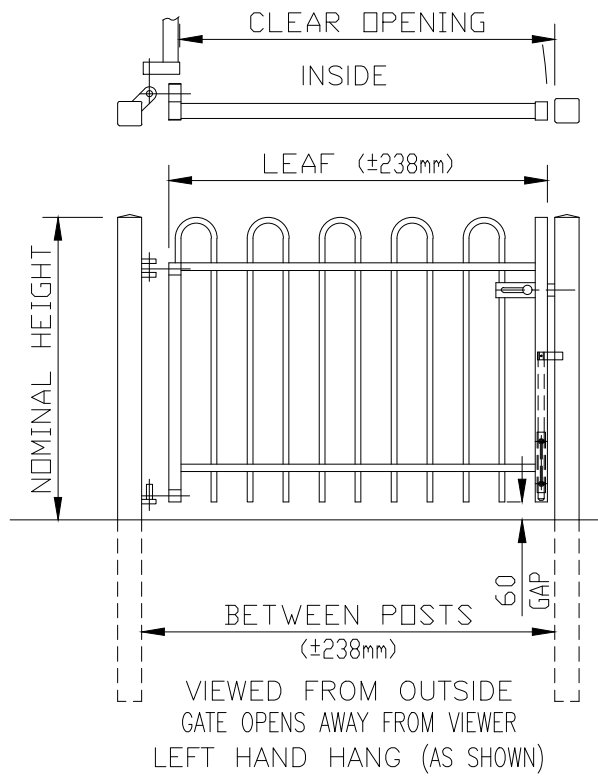

GATES SECURED USING PADLOCKABLE
DROPBOLTS & SLIDE LATCH

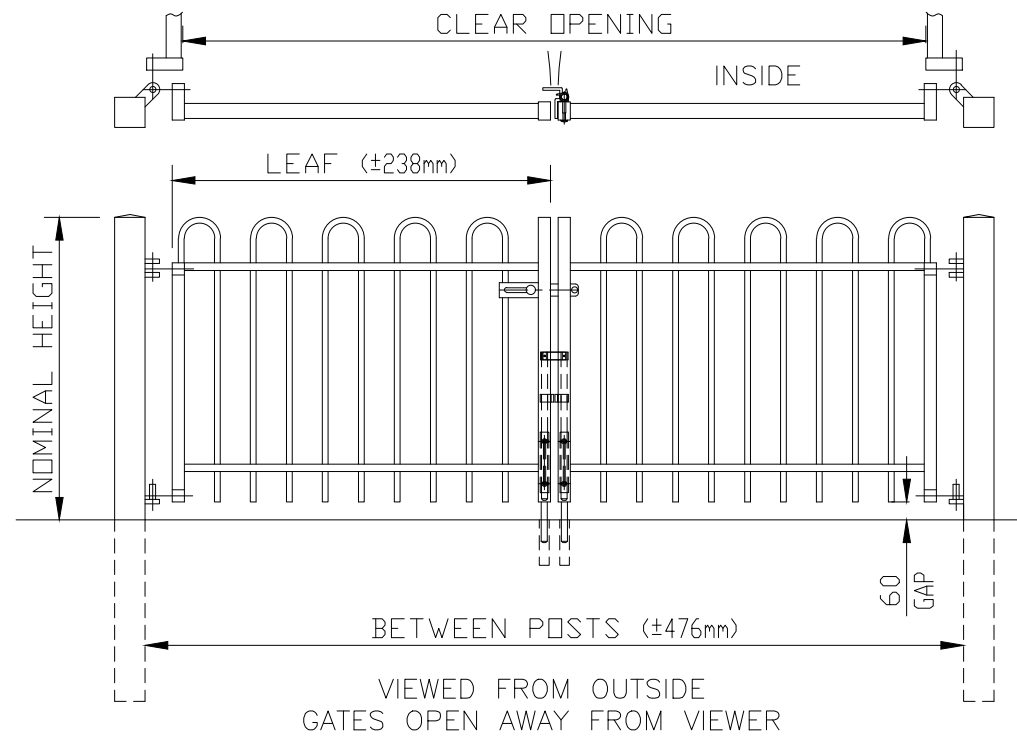


MANUAL LEAF SECURED USING
PADLOCKABLE DROPBOLT

SELF CLOSING LEAF
SECURED BY OPTIONAL
MAGNETIC LATCH

REFER TO SHEET 2 FOR
SELF CLOSING GATE DETAILS

SELF CLOSING
FLOOR HINGE

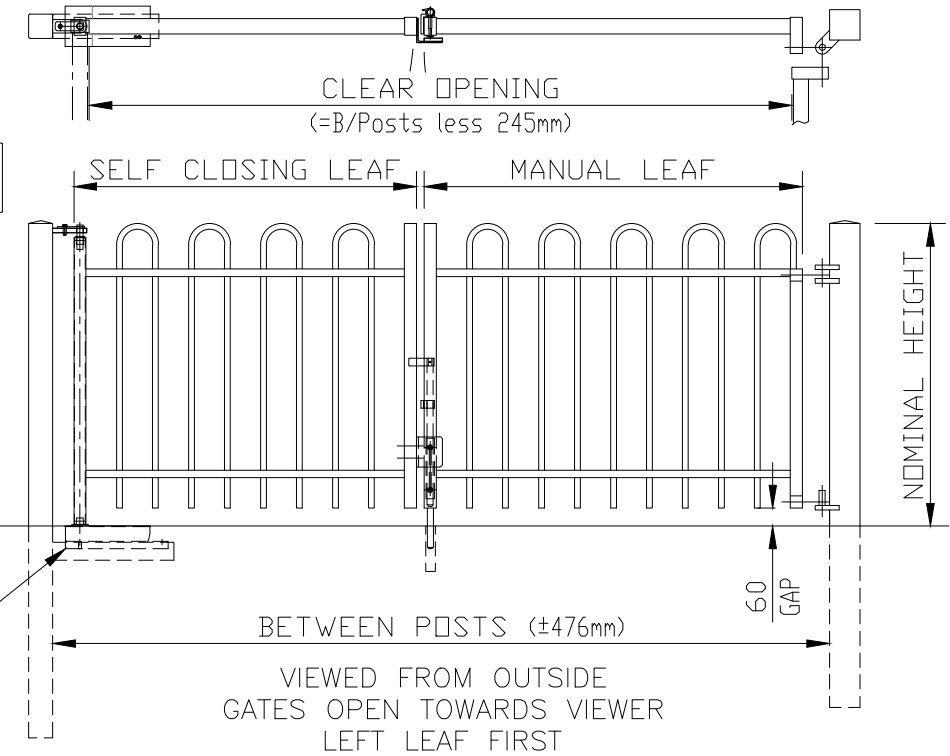

Jacksons Fencing
Stowting Common, Near Ashford,
Kent. TN25 6BN
Telephone: 01233 750393
Fax: 01233 750403
www.jacksons-fencing.co.uk

This Drawing Is The Property Of H.S. Jackson & Son (Fencing) Ltd, And May Not Be Copied Or Reproduced In Any Way Without Prior Written Permission.

DO NOT SCALE – IF IN DOUBT ASK

7	23/03/2020	NEW BORDER + NOTES & OLD CLOSER
6	06/07/18	Hinge Lug Thickness
5	02/04/2011	SHEET 2 ADDED
4	06/01/11	NOTES
3	24/08/09	GATE SIZES

Drawn Y HALL	TITLE SALES DRAWING
Date 09/09/1999	BOWTOP GATES – SINGLE & DOUBLE GATES
Checked CJ	CUSTOMER
Size A3	ACK No.
Scale 1:25 U.O.S	Drawing No. J8/04016 Sheet 1