

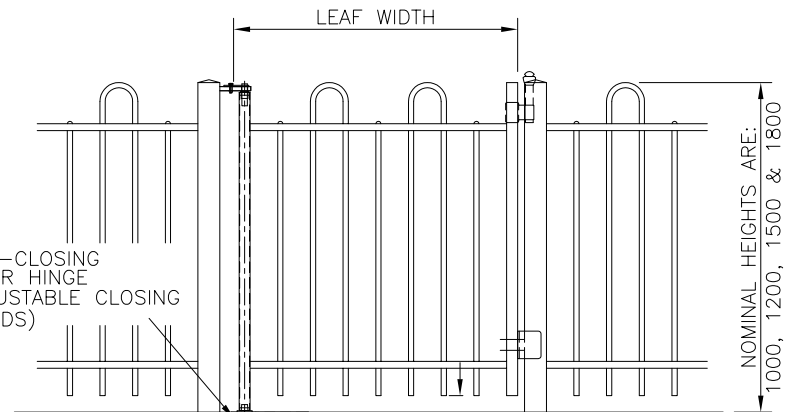
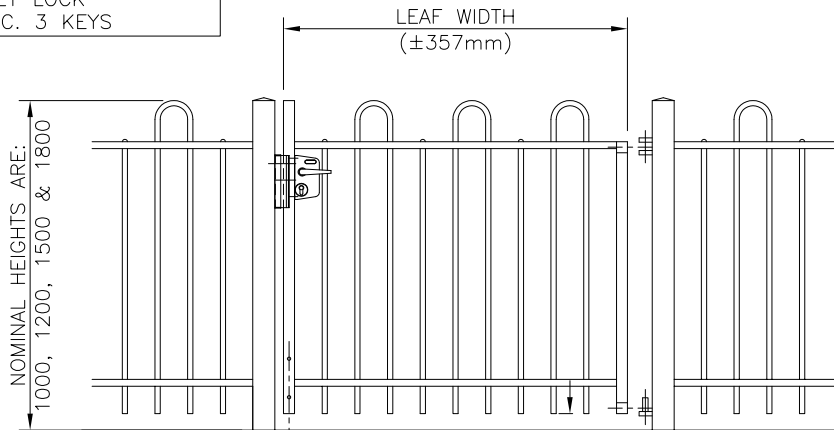


GATE SECURED USING KEY LOCK INC. 3 KEYS

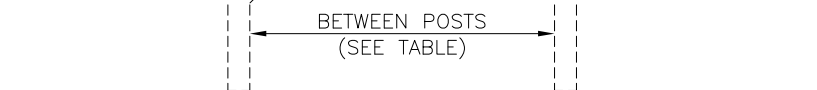

GATE CAN BE SECURED IN OPEN POSITION WITH PADLOCKABLE DROP BOLT

SUPPORT BRACKET FOR SELF-CLOSING FLOOR HINGE

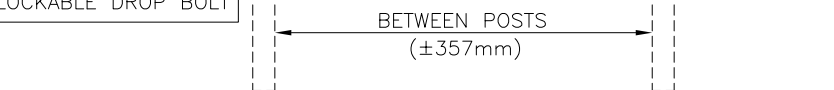

VIEWED FROM OUTSIDE
GATE OPENS AWAY FROM VIEWER
RIGHT HAND HANG

VIEWED FROM OUTSIDE
GATE OPENS TOWARDS VIEWER
LEFT HAND HANG

| PEDESTRIAN GATE | | |
|-----------------|---------------|---------------|
| BETWEEN POSTS | CLEAR OPENING | POST SIZE |
| 1017 | 892 | 80 x 80 SHS |
| 1374 | 1249 | 80 x 80 SHS |
| 1731 | 1607 | 80 x 80 SHS |
| 2088 | 1963 | 100 x 100 SHS |
| 2445 | 2320 | 100 x 100 SHS |

STD 1m

| SELF CLOSING GATE | | |
|-------------------|---------------|-------------|
| BETWEEN POSTS | CLEAR OPENING | POST SIZE |
| 1109 | 999 | 80 x 80 SHS |

STD 1m

NOTES.

ALL DIMENSIONS ARE IN mm (U.N.O)
GAP UNDERNEATH GATE IS BASED UPON THE SITE BEING LEVEL.

Materials.

STILES: 60 x 40 x 2 RHS
RAILS – 50 x 25 x 2 RHS
PALES – ø19 x 1.5 CHS

Finish.

GALVANISED TO BS EN ISO 1461:1999
POWDER COATED: IF REQUIRED

Jacksons
FINE FENCING

Stowting Common
Near Ashford,
KENT. TN25 6BN
Telephone : 01233 750393
Fax: 01233 750403
Int. Tel : +44 (0)1233 750393

- ⑩ 06/01/11
- ⑨ 01/04/09
- ⑧ 19/07/08
- ⑦ 27/05/08
- ⑥ 03/01/08
- ⑤ 18/03/06

NOTES
B/Posts Dim Updated
1.4m Wide Gate Option Removed
LOCK ADDED
Self Closing Gate Updated
S/BOLT +HINGE MOVED DOWN

Drawn Chris J
Date 20/05/04
Checked
Size A3 Scale 1:20 u.o.s

TITLE Standard Panel And Gate Details For Anti-neck Trap Bowtop For Playgrounds.
CUSTOMER
Drawing No. 04 J8/04018
ACK No. Sheet 2 of 3