


FENCE HEIGHT	No. LINE WIRES
0.9m	2
1.2m - 1.8m	3

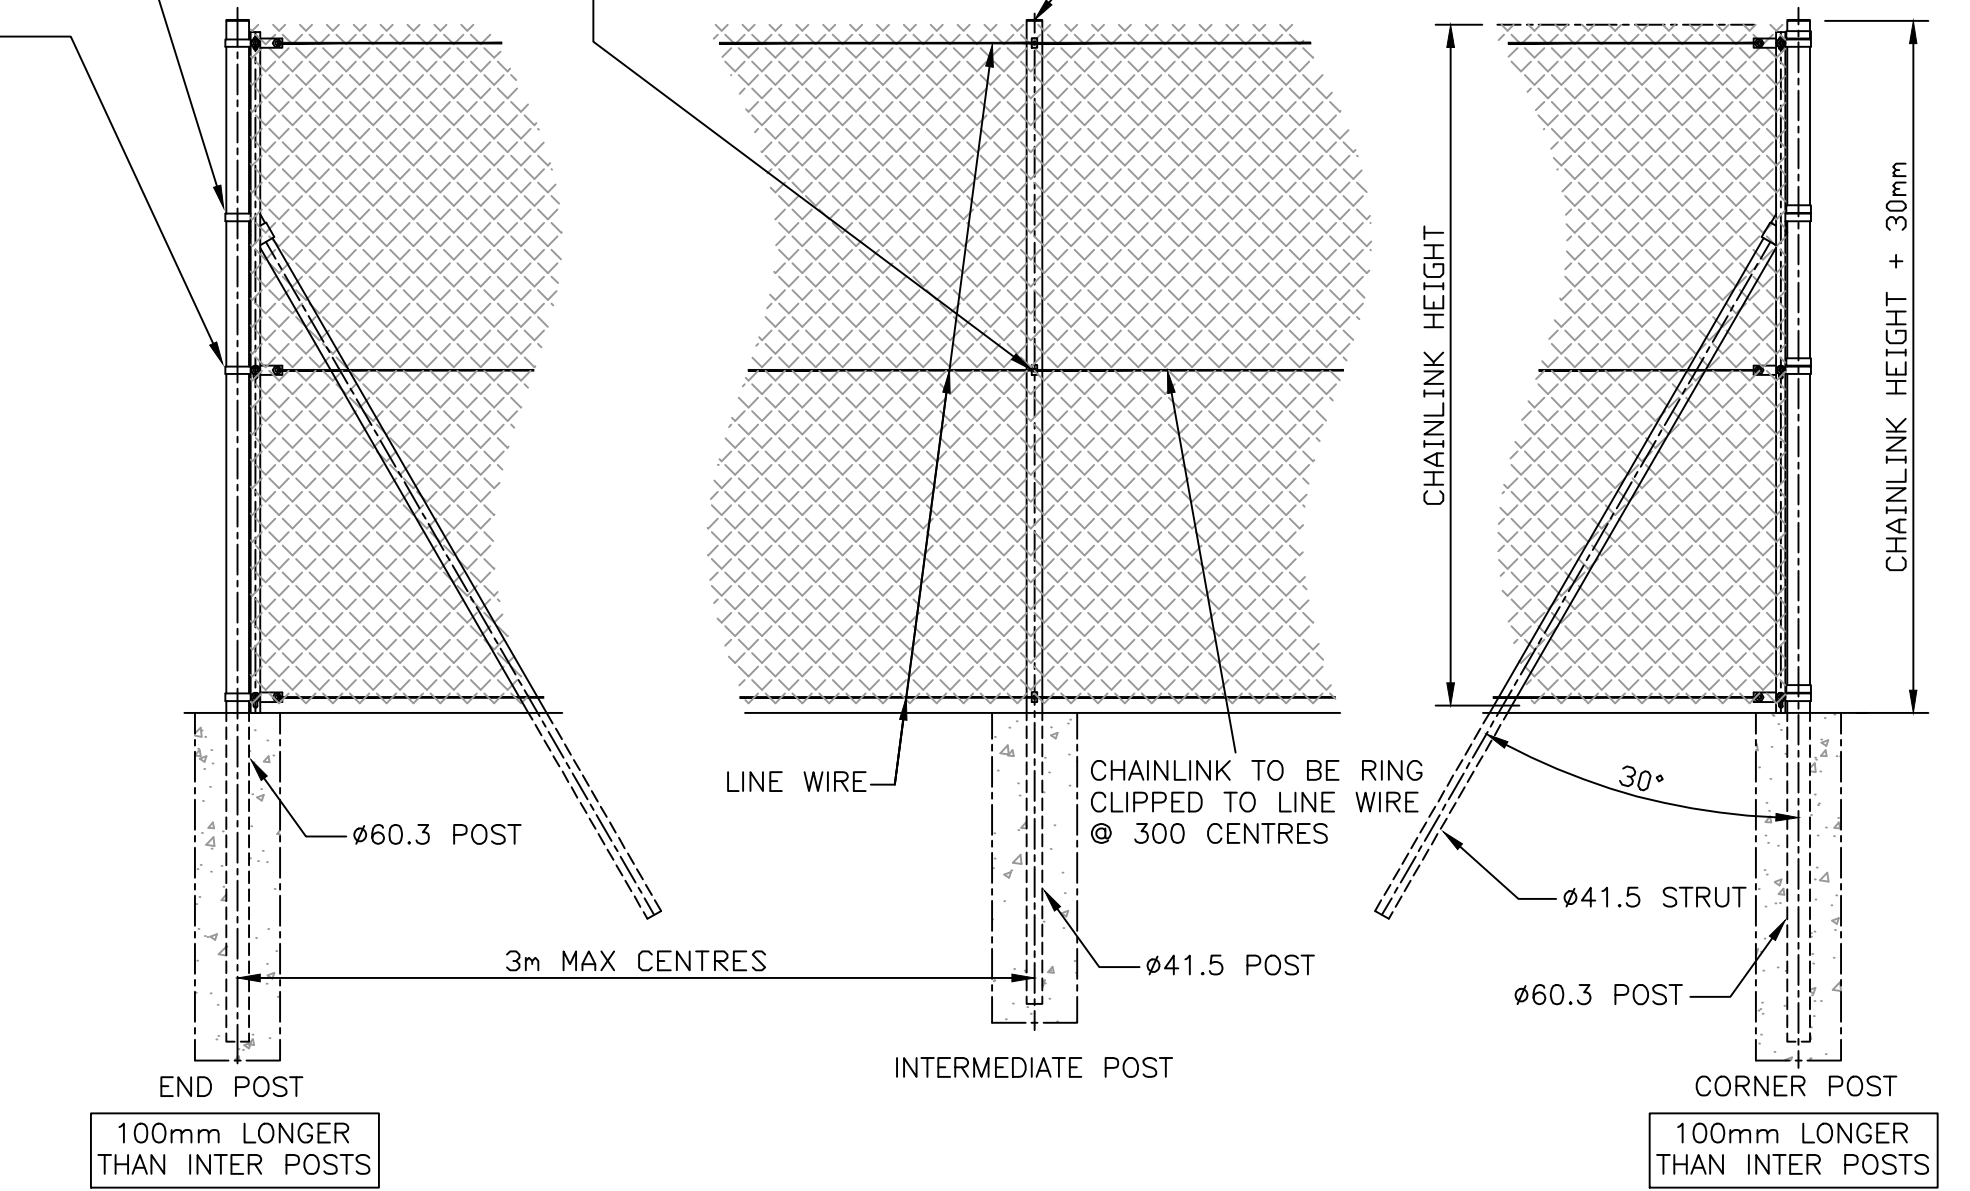

NOTES
 ALL DIMENSIONS ARE IN mm (UNO)
 INTERMEDIATE STRAINER POSTS TO BE USED ON STRAIGHT RUNS OVER 100m

DO NOT SCALE - IF IN DOUBT ASK

THIS DRAWING IS TO BE USED IN CONJUNCTION WITH INSTALLATION INSTRUCTIONS ON OUR WEBSITE: WWW.JACKSONS-FENCING.CO.UK

Jacksons Fencing
 Stowting Common, Near Ashford, Kent. TN25 6BN
 Telephone: 01233 750393
 Fax: 01233 750403
www.jacksons-fencing.co.uk
www.jacksons-security.co.uk

This Drawing Is The Property Of H.S. Jackson & Son (Fencing) Ltd, And May Not Be Copied Or Reproduced In Any Way Without Prior Written Permission.

5	26/04/10	INT. STRAINERS UP TO 100m
4	22/09/09	ENDS 100mm LONGER
3	16/09/09	UPDATED
2	29/09/03	OFFSET STRAPS DELETED
1	19/09/01	Thrust Plates Removed.
0	30/11/98	ORIGINAL ISSUE

Drawn Y HALL	TITLE	Tubular Chainlink SYSTEM 1 (MEDIUM)
Date 30/11/98		
Checked	CUSTOMER	Drawing No. 98 J2/01021 Sheet 1 of 2
Size A3 Scale N.T.S U.O.S	ACK No.	