


GATES SECURED USING PADLOCKABLE SLIDE LATCH (PADLOCK NOT SUPPLIED)  
FOR OPTIONAL KEY LOCK REFER TO DRAWING J1/02111 FOR DETAILS.

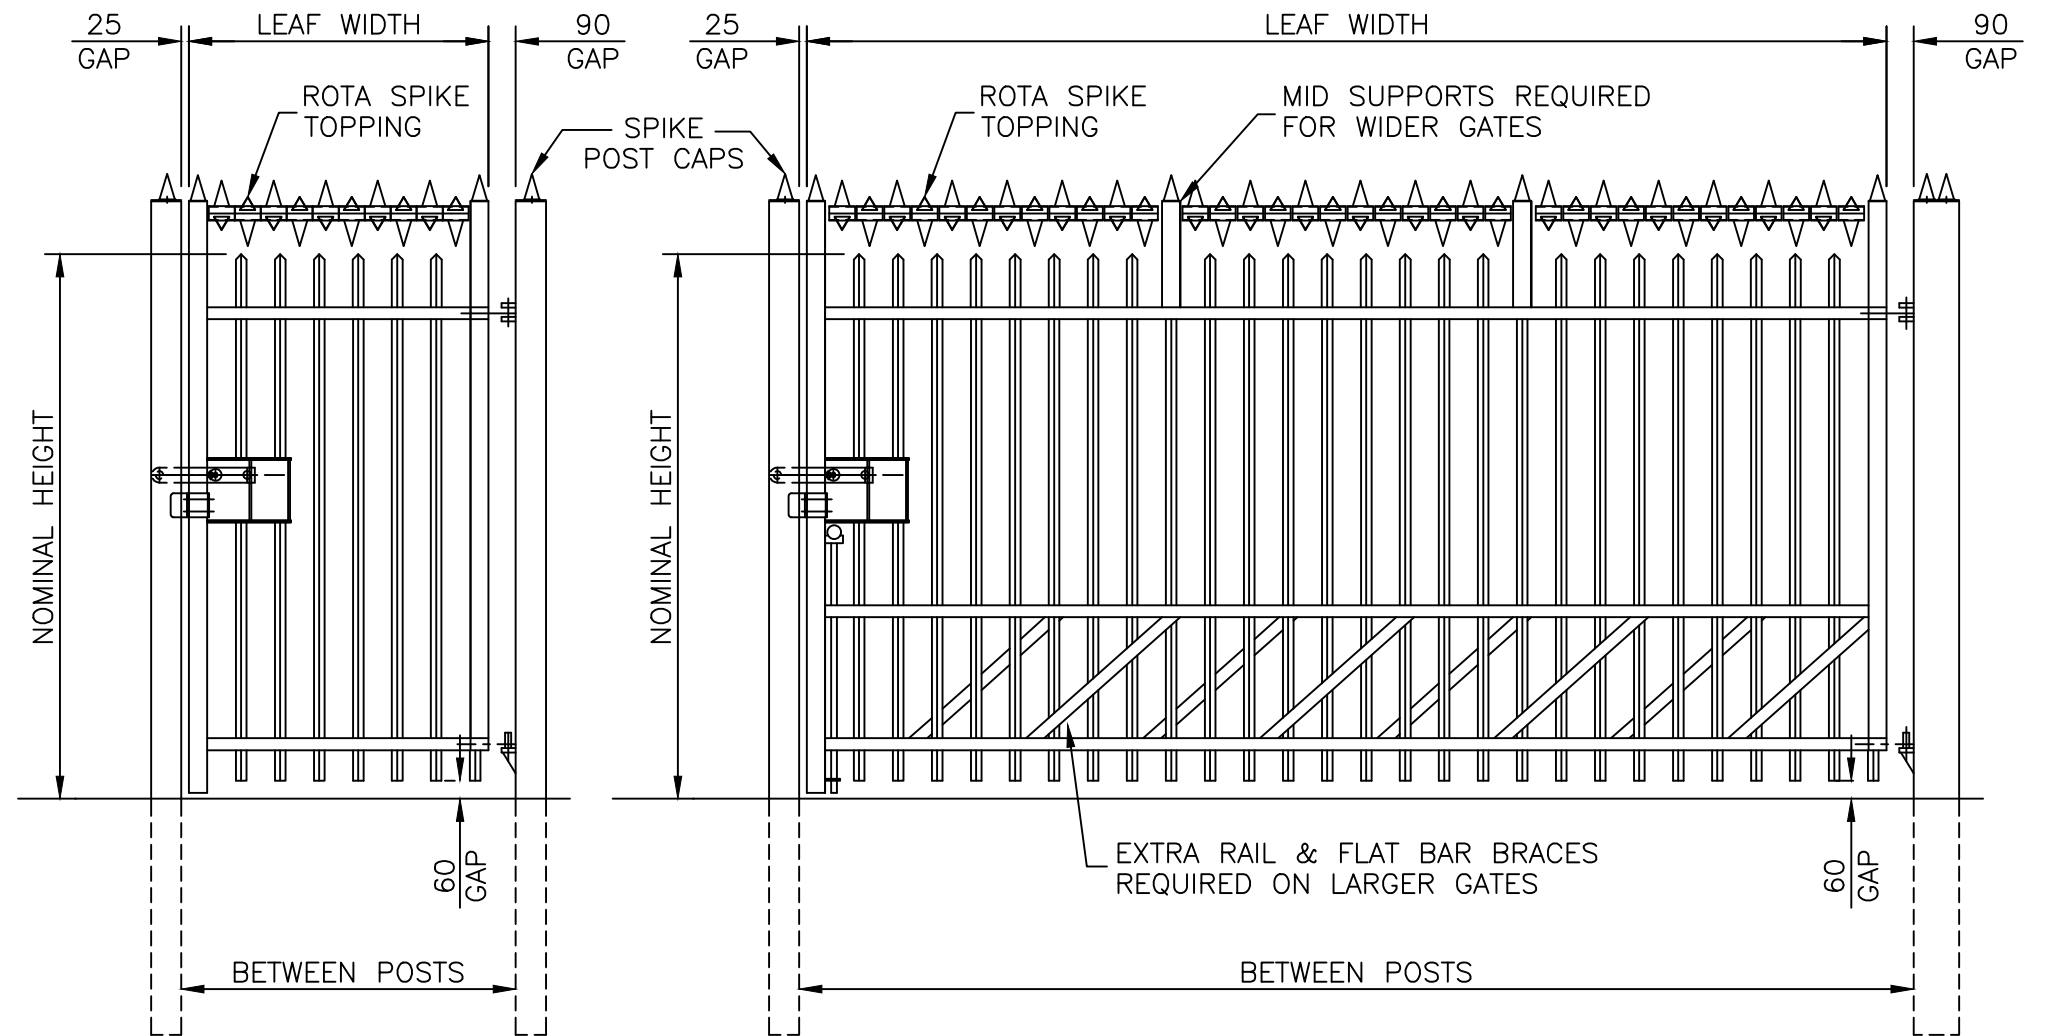

REFER TO SHEET 1 FOR  
INSTALL DETAILS

**NOTES.**

ALL DIMENSIONS ARE IN mm (UNO)  
GAPS UNDER GATES & FENCING  
ARE NOMINAL DUE TO GROUND LEVELS.  
REFER TO DRAWING J1/04047 FOR  
GATE SIZE RANGE & DIMENSIONS.

**MATERIALS.**

HANG POST: ASSESSED TO SUIT  
SLAM POST: 100 x 100 SHS (TYPICALLY)  
RAILS: 60 x 40 RHS  
STILES: 60 x 60 SHS  
PALES: 25 x 25 SHS

**FINISH.**

GALVANISED TO BS EN ISO 1461  
POWDER COATED: IF REQUESTED

**Jacksons  
Fencing**

Stowting Common, Near Ashford,  
Kent. TN25 6BN  
Telephone: 01233 750393  
Fax: 01233 750403  
www.jacksons-fencing.co.uk  
www.jacksons-security.co.uk

DO NOT SCALE – IF IN DOUBT ASK

- ⑤ 27/02/2020 NEW BORDER – ROTASPIKE VERSION
- ④ 09/04/13 PALES POINTED
- ③ 09/12/10 NOTES
- ② 02/01/09 2nd Sheet Added
- ① 21/08/08 REDRAWN WITH 129 P/PITCH

Drawn	YH
Date	01/07/1996
Checked	CJ
Size	A3
Scale	1:25 U.O.S

TITLE	SALES DRAWING
BARBICAN SINGLE GATES + ROTASPIKE TOPPING	
CUSTOMER	
ACK No.	
Drawing No.	J1/02089
	Sheet 2

This Drawing Is The Property Of H.S. Jackson & Son (Fencing) Ltd, And May Not Be Copied Or Reproduced In Any Way Without Prior Written Permission.