

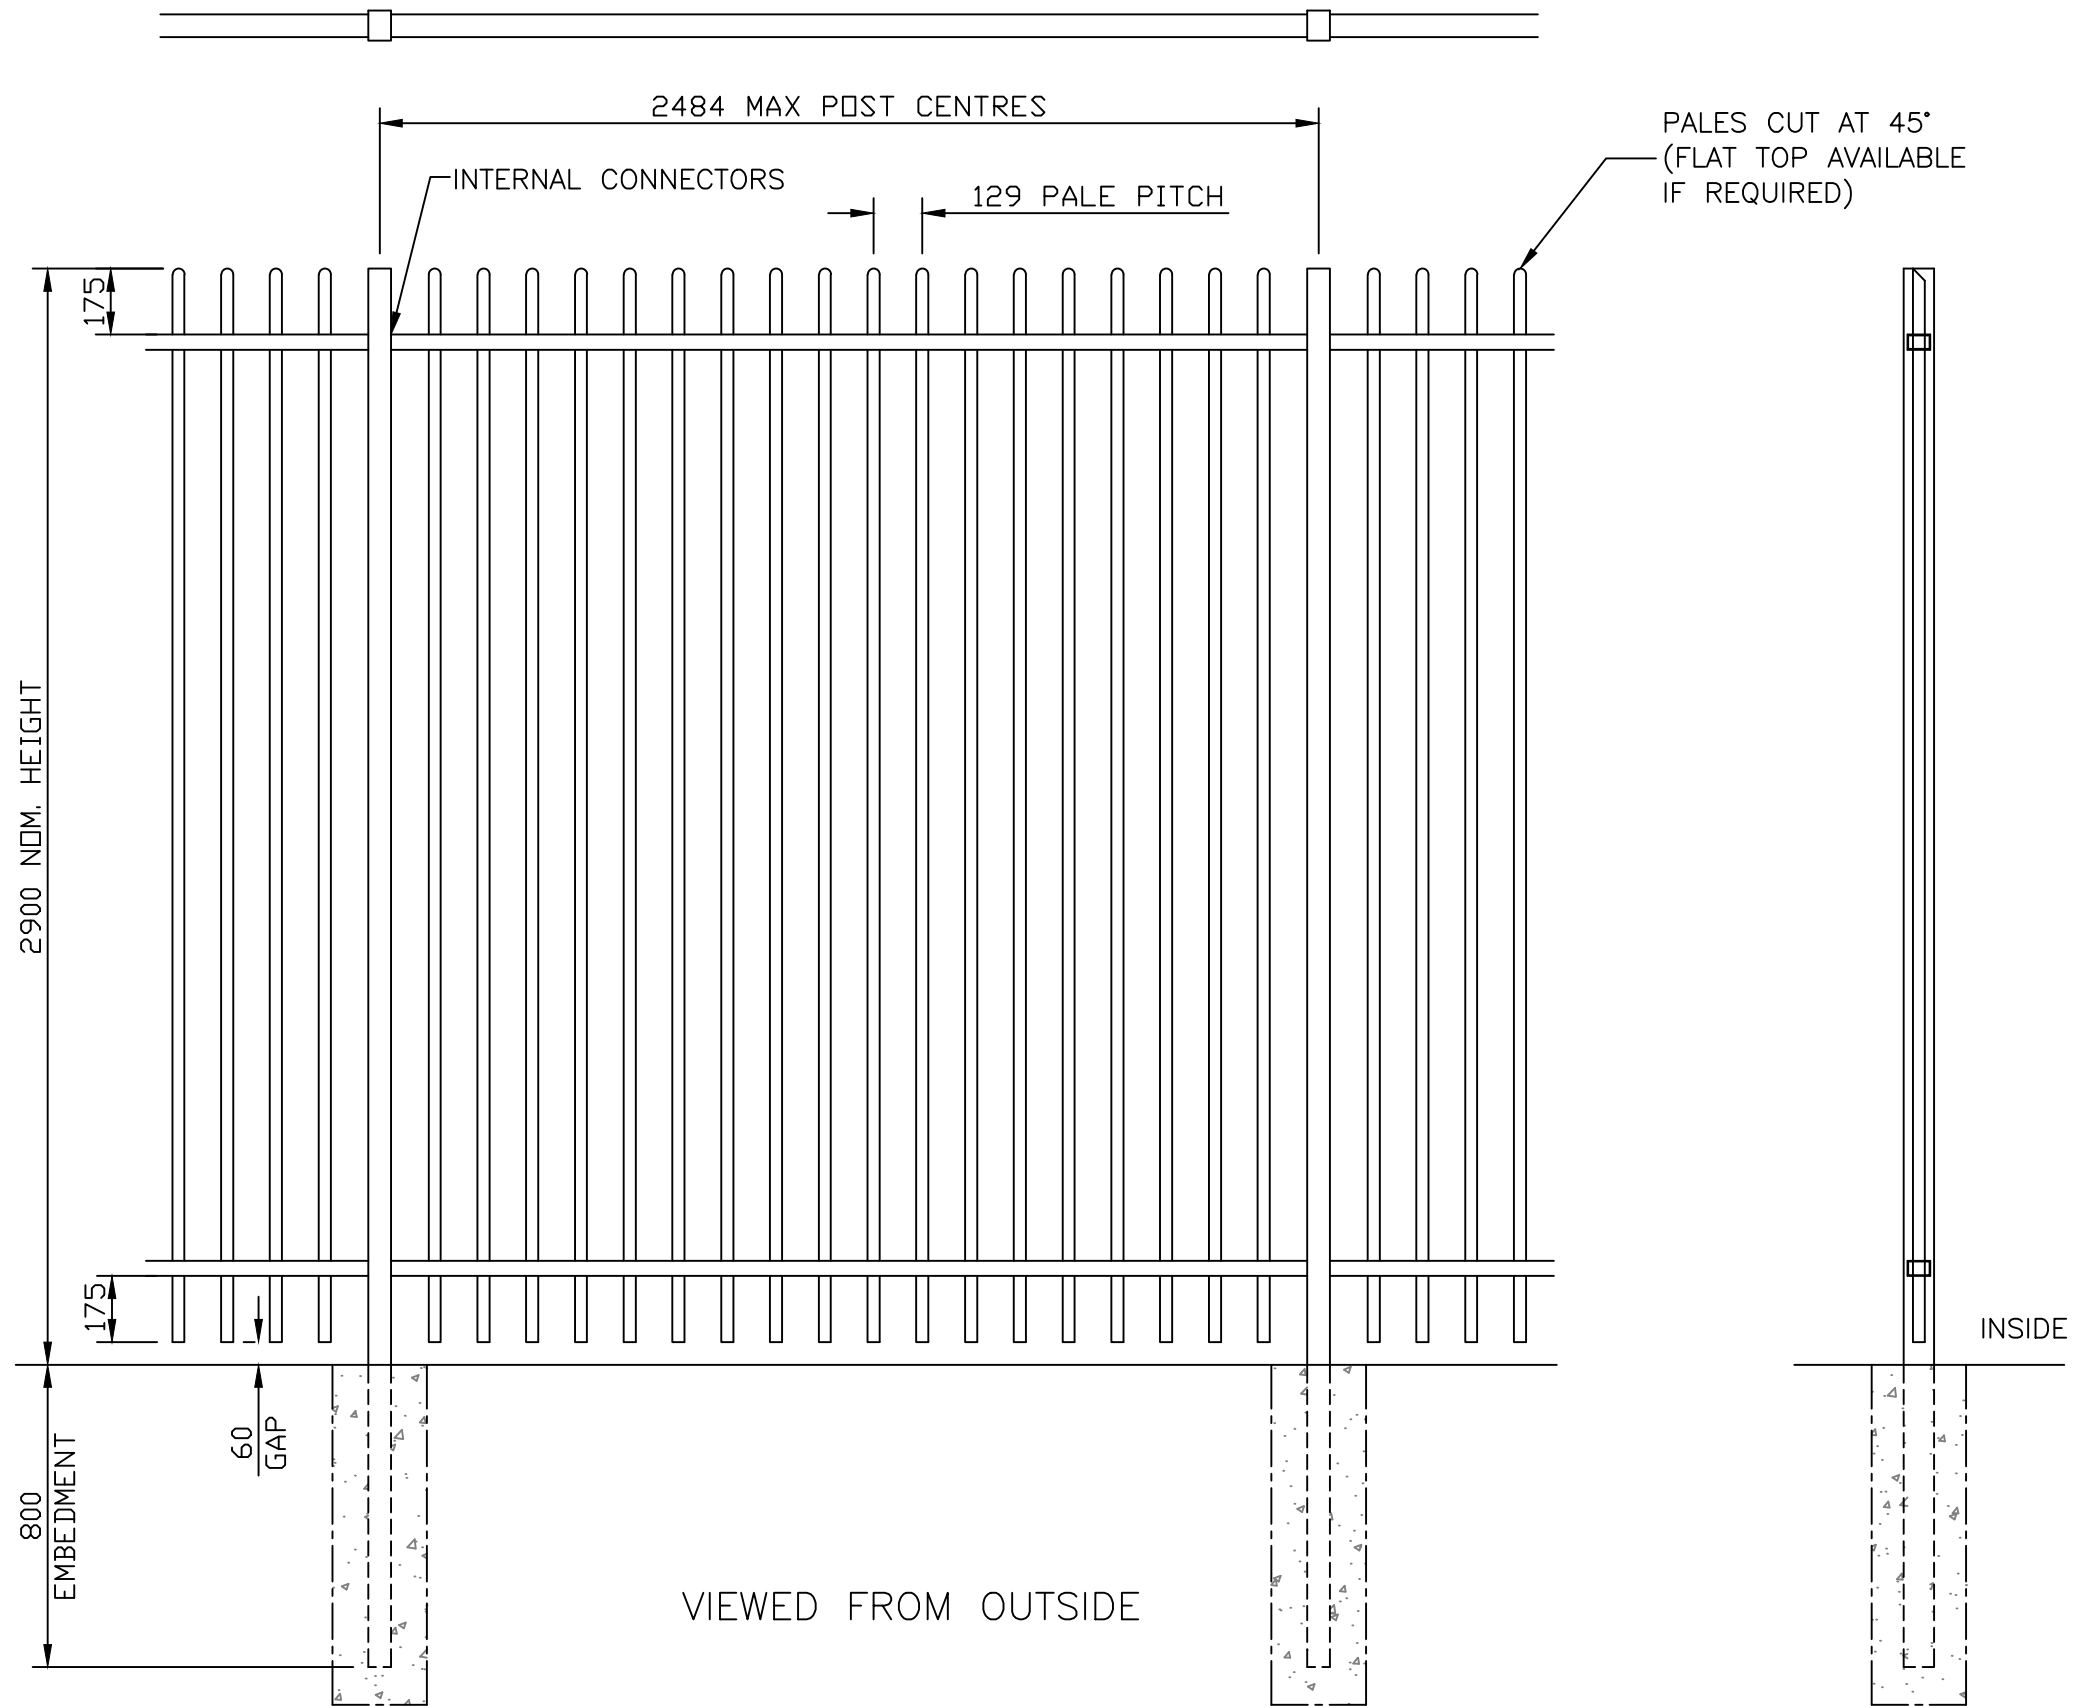


FOR OPTIONAL FINIAL TOPPINGS  
REFER TO DRAWING J1/01064

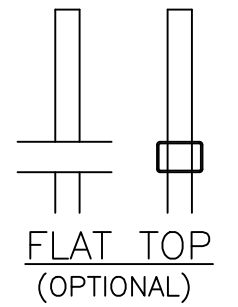

BASEPLATE SLOTTED FOR  
M12 CHEMICAL FIXINGS

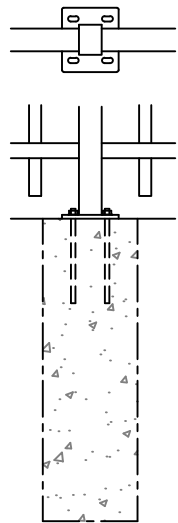

OPTIONAL  
BASEPLATED POSTS

**NOTES.**

ALL DIMENSIONS ARE IN mm (UNO)  
GAPS UNDER FENCING ARE  
NOMINAL DUE TO GROUND LEVELS.  
FOUNDATION SIZES ARE DEPENDANT  
UPON SITE CONDITIONS.

**MATERIALS.**

FENCE POST: 80 x 60 RHS (TYPICAL)  
(ASSESSED TO SUIT SITE LOCATION)  
RAILS: 60 x 40 RHS  
PALES:  $\varnothing$ 25 CHS

**FINISH.**

GALVANISED TO BS EN ISO 1461  
POWDER COATED: IF REQUESTED

**Jacksons  
Fencing**

Stowting Common, Near Ashford,  
Kent. TN25 6BN  
Telephone: 01233 750393  
Fax: 01233 750403  
www.jacksons-fencing.co.uk  
www.jacksons-security.co.uk

DO NOT SCALE – IF IN DOUBT ASK

- ③ 26/02/2020 NEW BORDER + NOTES
- ② 29.01.14 Galv Note Updated
- ① 25/01/10 UPDATED
- ① 23/05/00 ORIGINAL ISSUE

|         |               |
|---------|---------------|
| Drawn   | CAJ           |
| Date    | 23/05/00      |
| Checked | CJ            |
| Size    | A3            |
| Scale   | 1:20<br>U.O.S |

|             |                                   |
|-------------|-----------------------------------|
| TITLE       | SALES DRAWING                     |
|             | 2.9m HIGH BARBICAN IMPERIAL FENCE |
| CUSTOMER    |                                   |
| ACK No.     |                                   |
| Drawing No. | J1/01064                          |
|             | Sheet 13                          |

This Drawing Is The Property Of H.S. Jackson & Son (Fencing) Ltd, And May Not Be Copied Or Reproduced In Any Way Without Prior Written Permission.