



DO NOT SCALE - IF IN DOUBT ASK

PANELS CONNECTED TO THE POSTS WITH INTERNAL CONNECTORS TO SUIT.

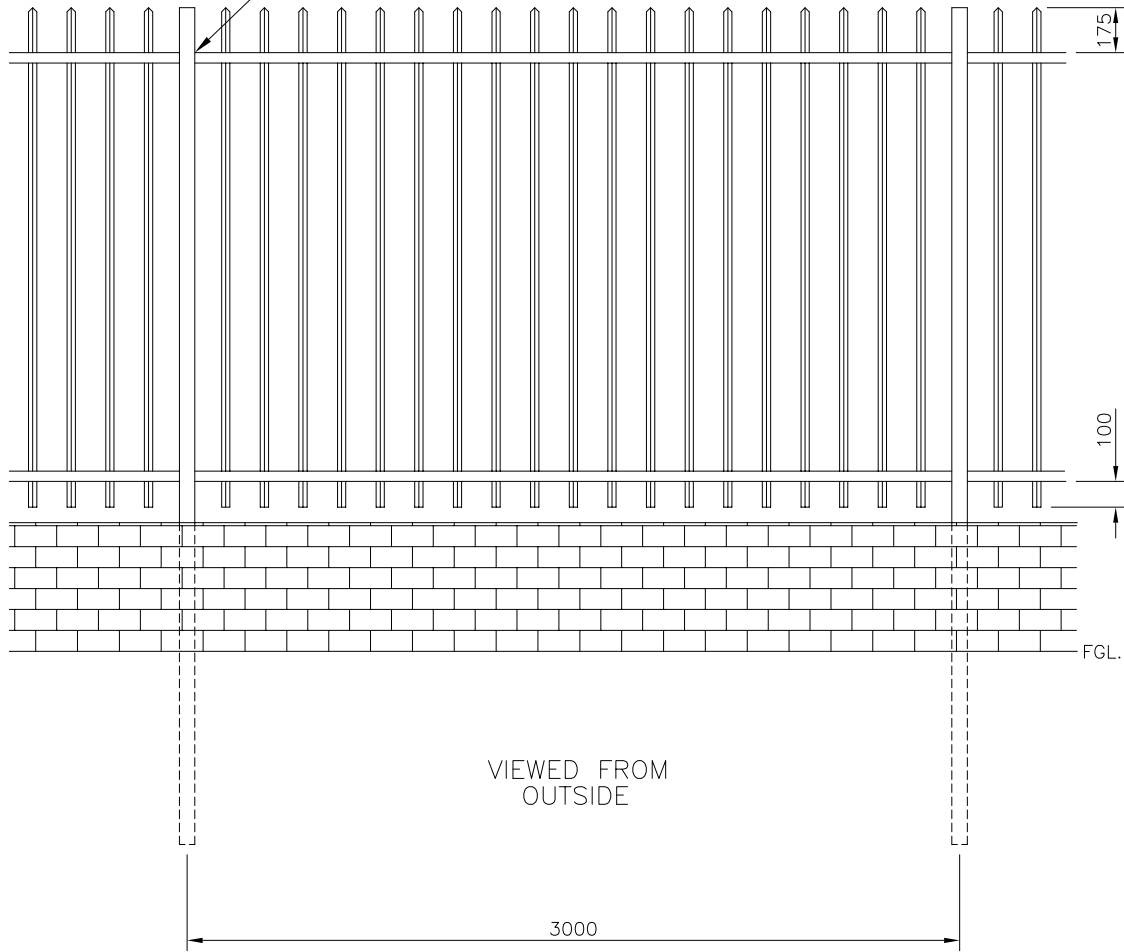

BARBICAN FENCING

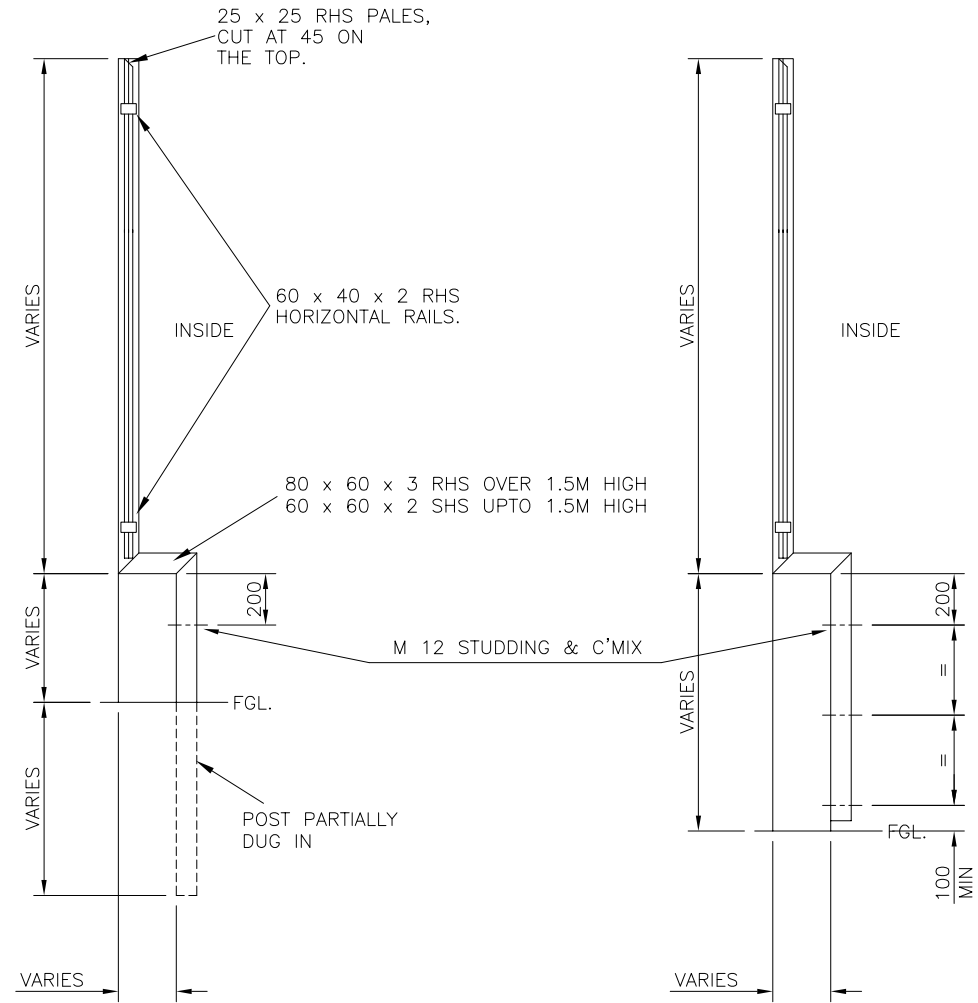

Jacksons
FINE FENCING

Stowting Common
Near Ashford,
KENT. TN25 6BN
Telephone : 01233 750393
Fax: 01233 750403
Int. Tel : +44 (0)1233 750393

This Drawing Is The Property Of H.S. Jackson & Son (Fencing) Ltd.
And May Not Be Copied Or Reproduced In Any Way Without Prior Written Permission.

① 16/09/06 Hole Positions Added
② 06/06/06 Original Issue

Drawn S.Leeper
Date 06/06/06
Checked
Size A3 Scale N.T.S. U.O.S.

TITLE SALES INTERMEDIATE CRANKED POST FOR BARBICAN FENCING
CUSTOMER
ACK No.
Drawing No. J1/01074
SHEET 1 OF 3