

NOTES.


ALL DIMENSIONS ARE IN mm (UNO)
GAPS UNDER GATES & FENCING
ARE NOMINAL DUE TO GROUND LEVELS.

MATERIALS.

POSTS: SIZE DEPENDENT
RAILS: 60 x 40 RHS
STILES: 60 x 60 RHS
CLAMP BARS: 30 x 6 MS FLAT (MIN)
FINISH.
GALVANISED TO BS EN ISO 1461
POWDER COATED: IF REQUESTED


OPTIONAL

- KEY LOCKS
 - SHROUDING
- ASK IF REQUIRED.

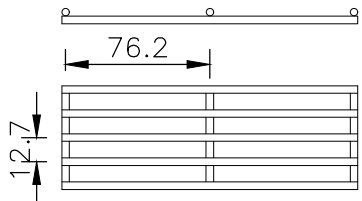


'358' SECURIMESH DETAILS

(ϕ 4mm WIRES)
(SCALE 1:4)

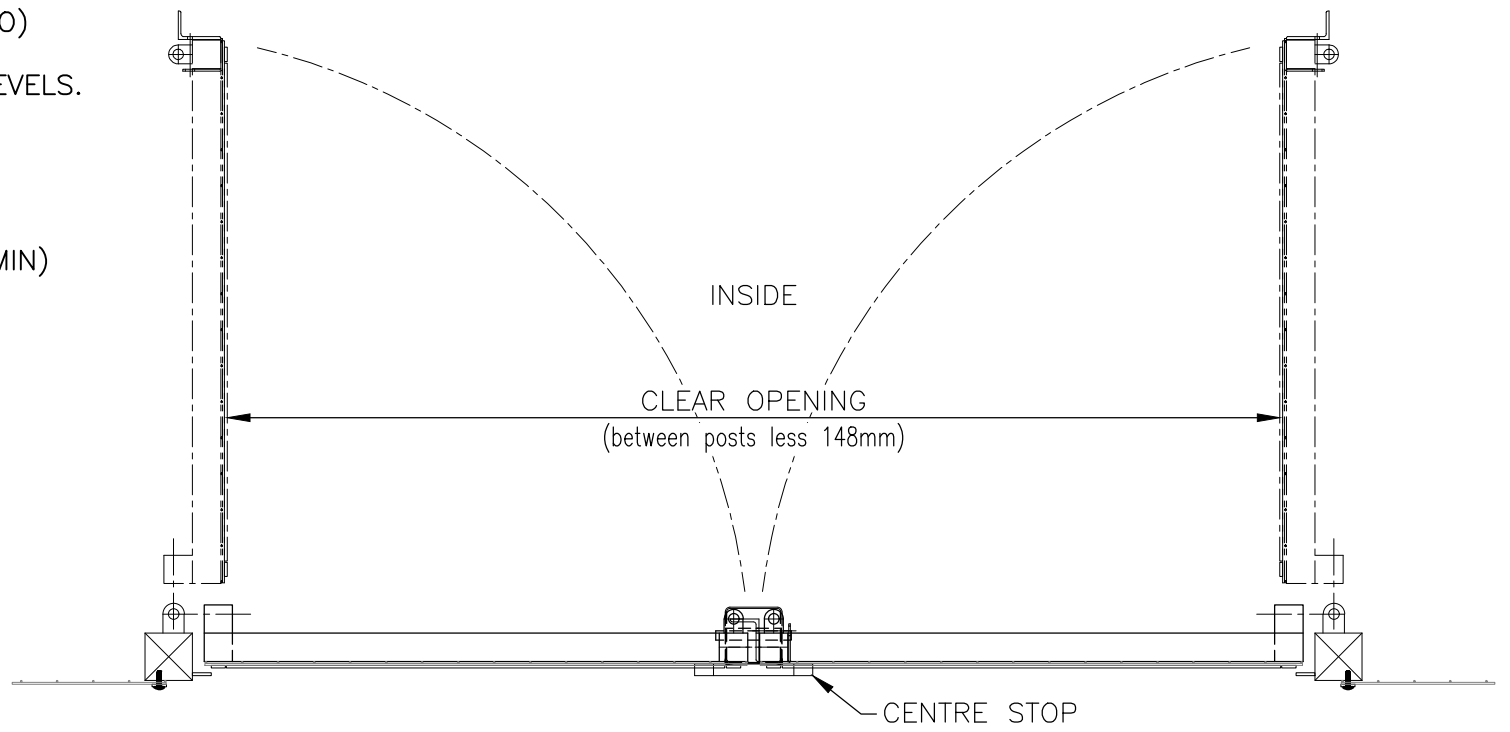

GATES CLAD ON OUTSIDE WITH '358' SECURIMESH
USING CLAMP BARS & SELF TAPPING SECURITY FIXINGS.

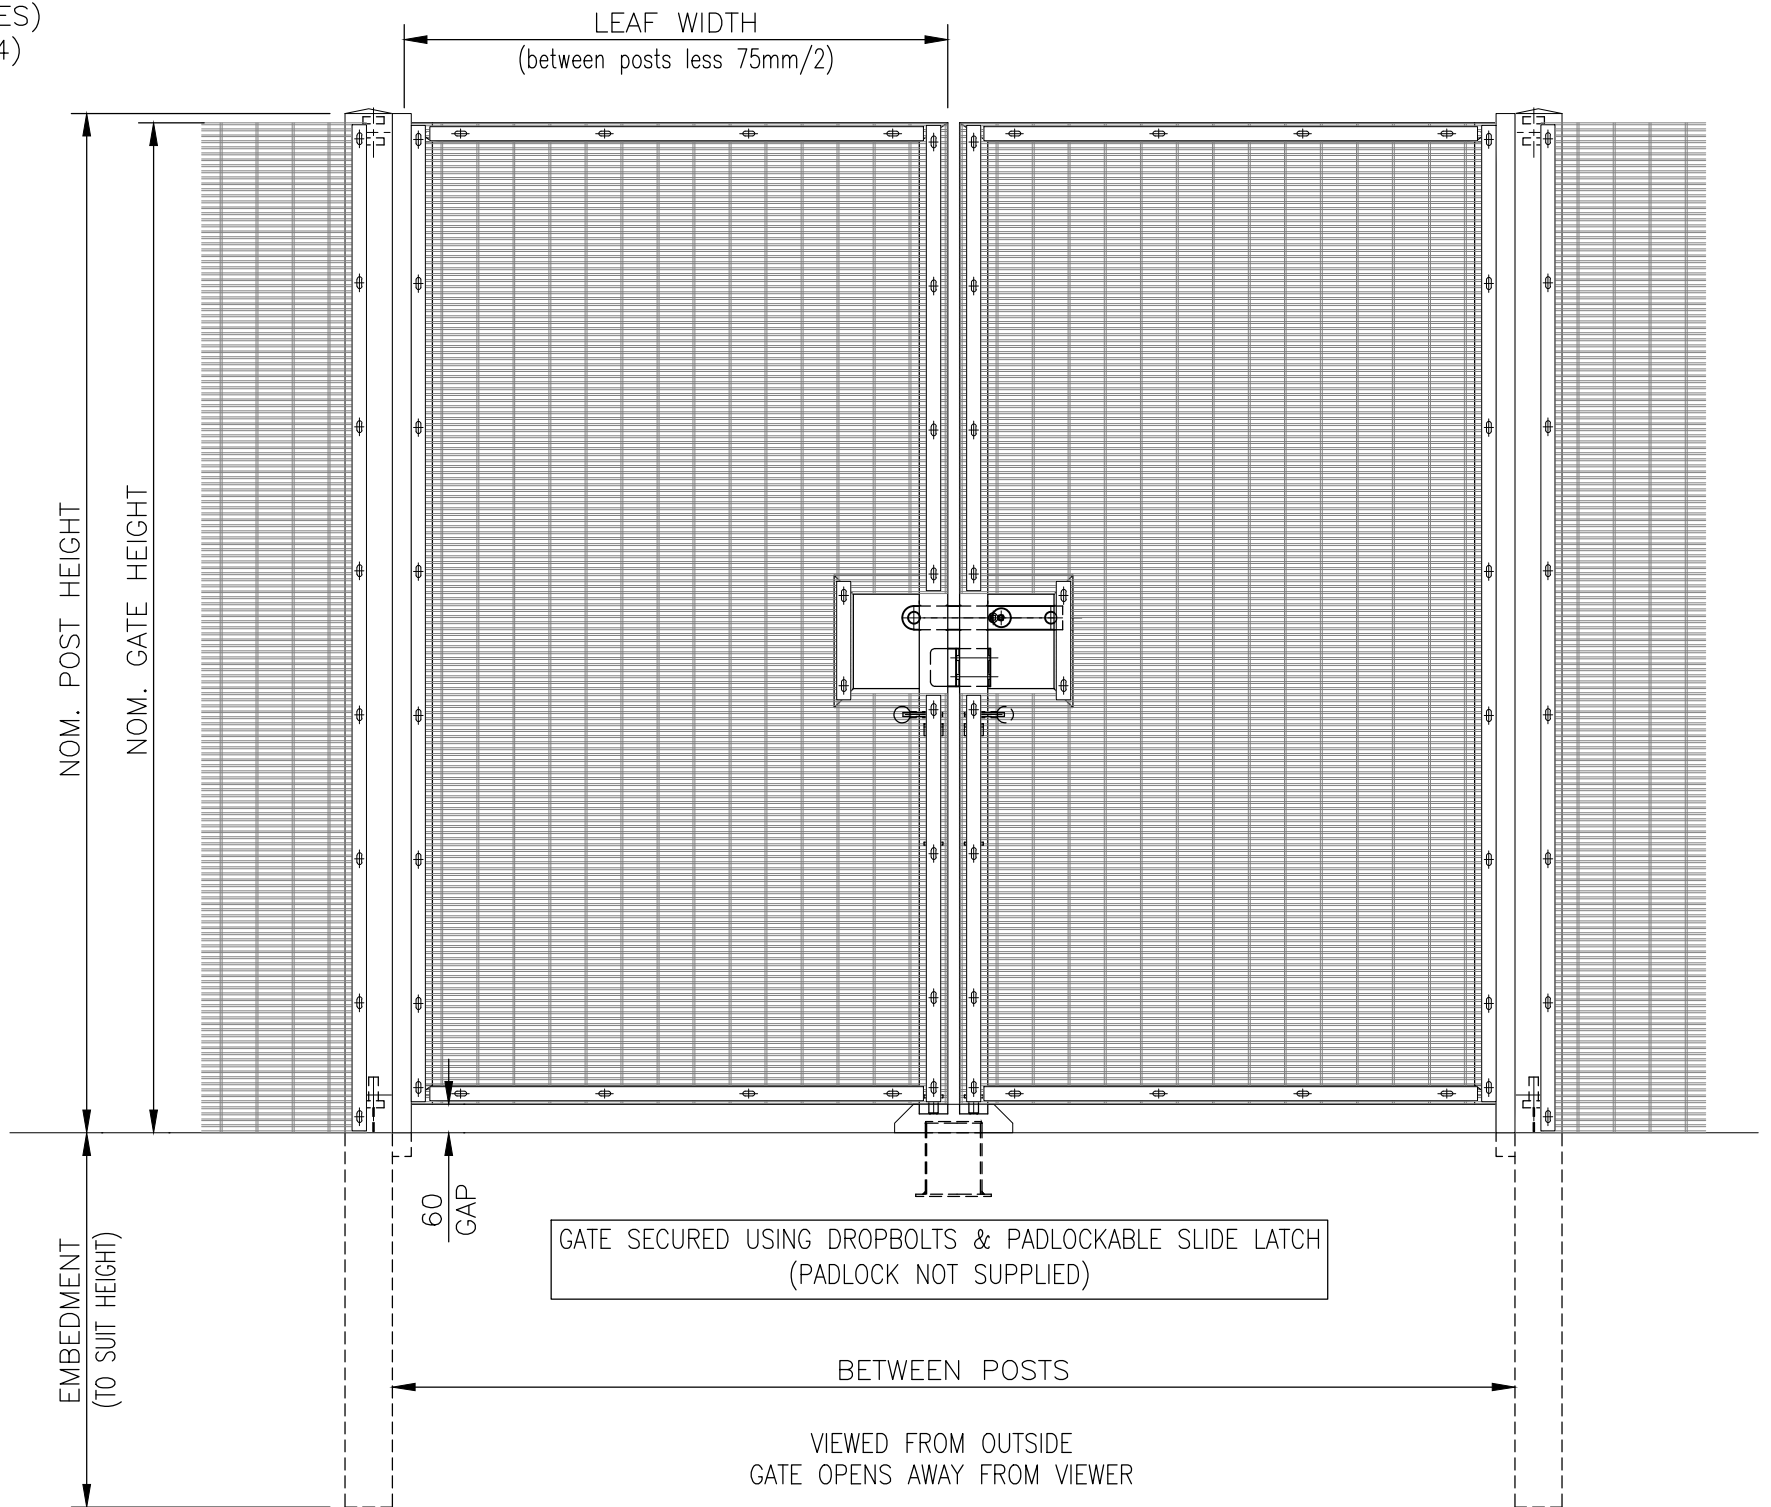

Drawn LA	Checked LA	04/01/2022 POST SIZE NOTE. 30/04/18 ORIGINAL ISSUE
Date 30/04/18	Size A3	

DO NOT SCALE – IF IN DOUBT ASK



Stowting Common, Near Ashford, Kent. TN25 6BN
Telephone: 01233 750393 Fax: 01233 750403
Int. Tel: +44 (0)1233 750393
www.jacksons-fencing.co.uk
www.jacksons-security.co.uk

TITLE
SECURIMESH '358'
DOUBLE GATES

CUSTOMER
ACK No.

Drawing No.
J6/02068
Sheet 3