


GATES CLAD ON OUTSIDE WITH EUROGUARD PLATFORM HEAVY

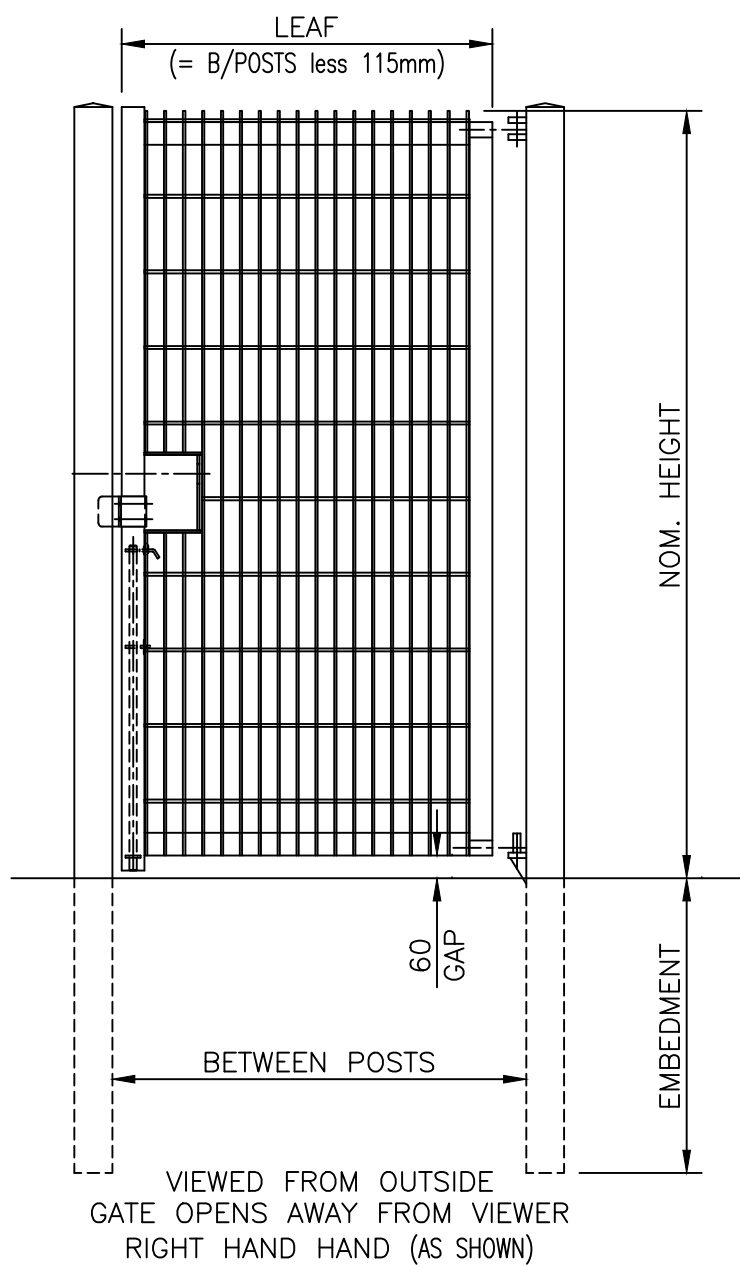

GATE SECURED USING PADLOCKABLE DROPBOLT & SLIDE LATCH
(PADLOCKS NOT SUPPLIED)
FOR OPTIONAL KEY LOCK REFER TO DRAWING J1/02111 FOR DETAILS.

NOTES.

ALL DIMENSIONS ARE IN mm (UNO)
GAPS UNDER GATES & FENCING
ARE NOMINAL DUE TO GROUND LEVELS.



MATERIALS.

HANG POSTS: ASSESSED TO SUIT SITE LOCATION
SLAM POST: 100 x 100 SHS
RAILS: 60 x 40 RHS
STILES: 60 x 60 SHS

FINISH.

GALVANISED TO BS EN ISO 1461
POWDER COATED: IF REQUESTED

BASEPLATES SLOTTED FOR M16 CHEMICAL FIXINGS

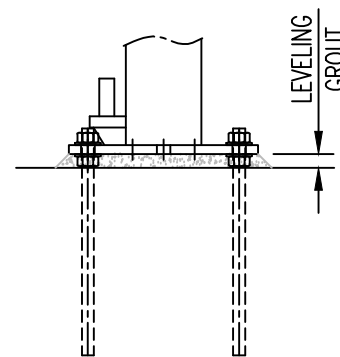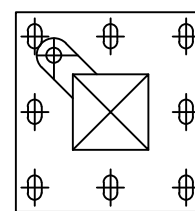

OPTIONAL
BASEPLATED POSTS
(SCALE 1:10)

Drawn DD	Checked CJ	7 26/02/2020 NEW BORDER + NOTES
Date 27/04/2007	Size A3	6 19/02/20 MATERIAL NOTES REV'D
	Scale 1:20 U.O.S	5 11/02/20 OPTIONS ADDED

DO NOT SCALE – IF IN DOUBT ASK

Jacksons Fencing

Stowting Common, Near Ashford, Kent. TN25 6BN
Telephone: 01233 750393 Fax: 01233 750403
Int. Tel: +44 (0)1233 750393
www.jacksons-fencing.co.uk
www.jacksons-security.co.uk

TITLE SALES DRAWING
EUROGUARD PLATFORM HEAVY SINGLE GATES

CUSTOMER

Drawing No.

J6/04031

Sheet 2

ACK No.

This Drawing Is The Property Of H.S. Jackson & Son (Fencing) Ltd.
And May Not Be Copied Or Reproduced In Any Way Without Prior Written Permission.