



**FIXING DETAILS**

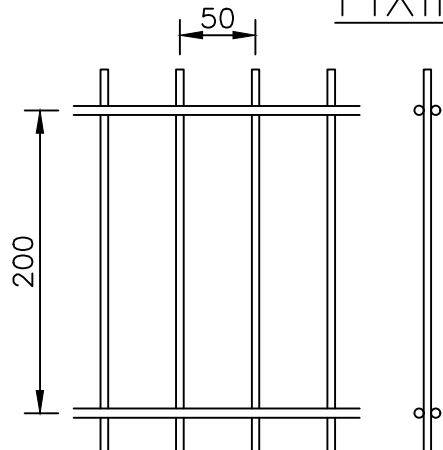

**MESH DETAILS**  
(SCALE 1:5)

BASEPLATE SLOTTED FOR M12 CHEMICAL FIXINGS

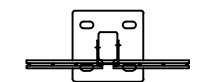

**OPTIONAL BASEPLATED POSTS**  
(SCALE 1:16)

**NOTES.**


ALL DIMENSIONS ARE IN mm (U.N.O)  
GAPS UNDERNEATH GATES & FENCING ARE NOMINAL DUE TO GROUND LEVELS.

**Materials.**

FENCE POSTS - 60 x 40 RHS (TYPICAL)  
HORIZONTAL WIRES -  $\phi$ 6mm  
VERTICAL WIRES -  $\phi$ 5mm

**Finish.**

GALVANISED TO BS EN ISO 1461  
POWDER COATED: IF REQUIRED

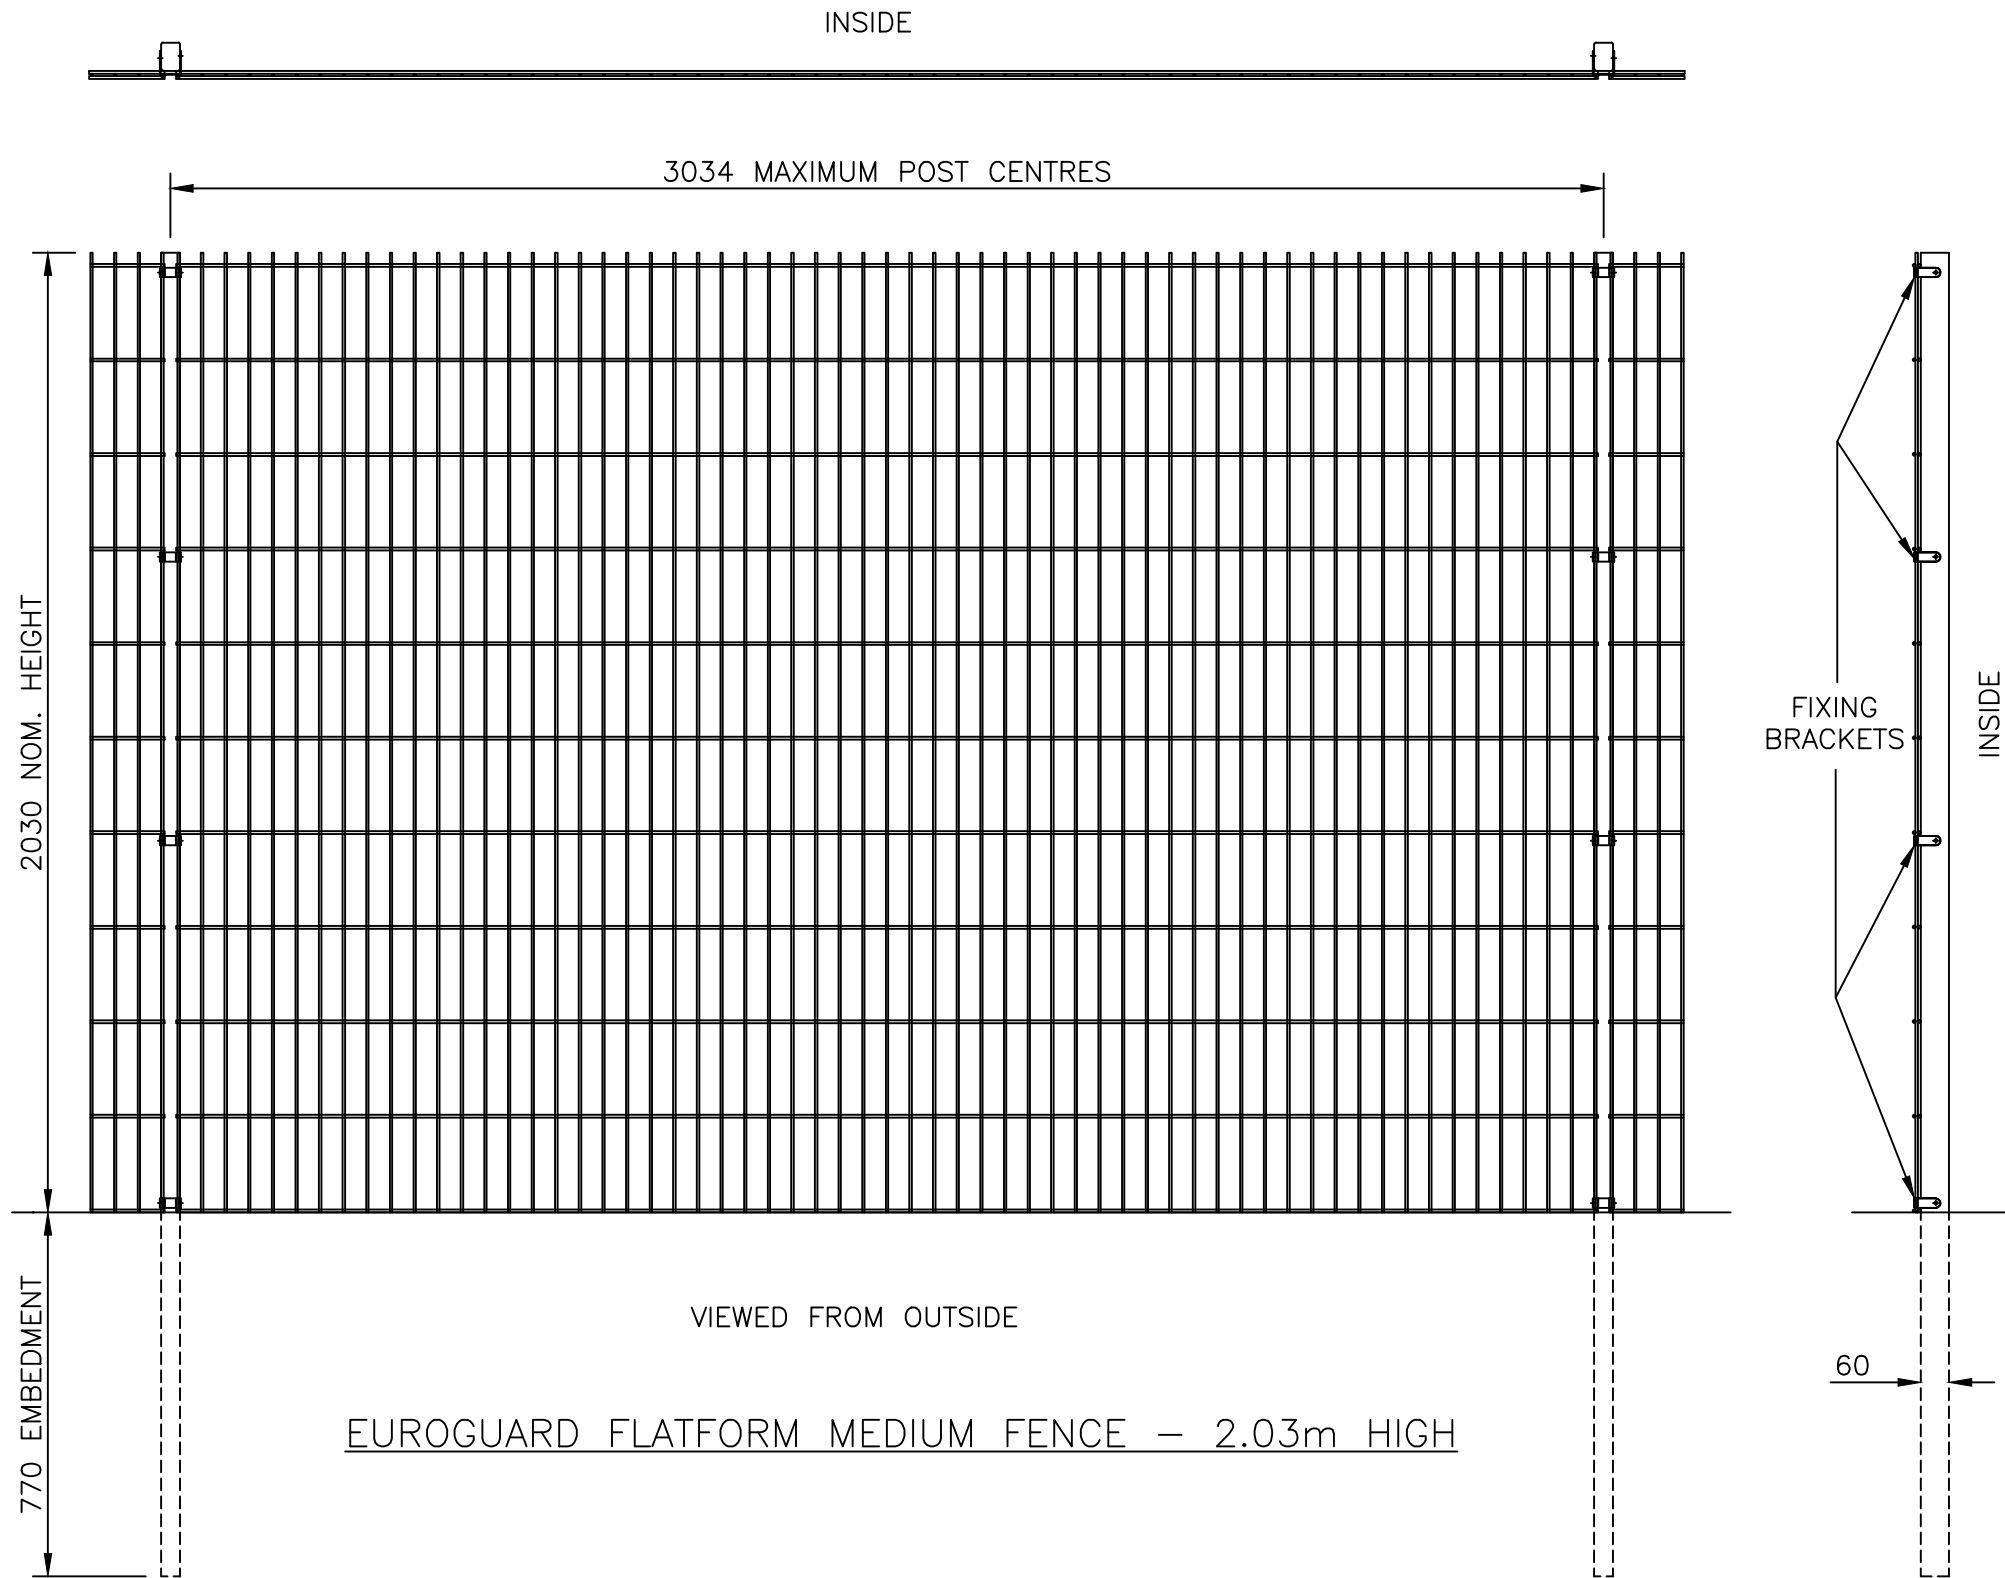

**EUROGUARD PLATFORM MEDIUM FENCE - 2.03m HIGH**



Stowting Common, Near Ashford,  
Kent. TN25 6BN  
Telephone: 01233 750393  
Fax: 01233 750403  
www.jacksons-fencing.co.uk  
www.jacksons-security.co.uk

DO NOT SCALE - IF IN DOUBT ASK

- 8 20/02/2020 NEW BORDER + NOTES
- 7 12/02/20 MESH AND CLIPS REDRAWN
- 6 25/06/2018 BASEPLATE OPTION
- 5 07/02/15 1 No. Clip Added
- 4 28/02/11 50mm Wire Centres

Drawn WB	
Date	06/12/2010
Checked WB	
Size	Scale 1:16 U.O.S
A3	

TITLE SALES DRAWING FOR EUROGUARD PLATFORM MEDIUM FENCING - 2.03m HIGH	
CUSTOMER	Drawing No.
ACK No.	J6/01060
	Sheet 4