


Customer Name:
 Sales Order No:
 Salesman:

DO NOT SCALE – IF IN DOUBT ASK

Manufacture
Tolerance
+/-5mm

Note: Please complete all the steps and fill in all the required measurements. In case of any queries contact your salesperson.

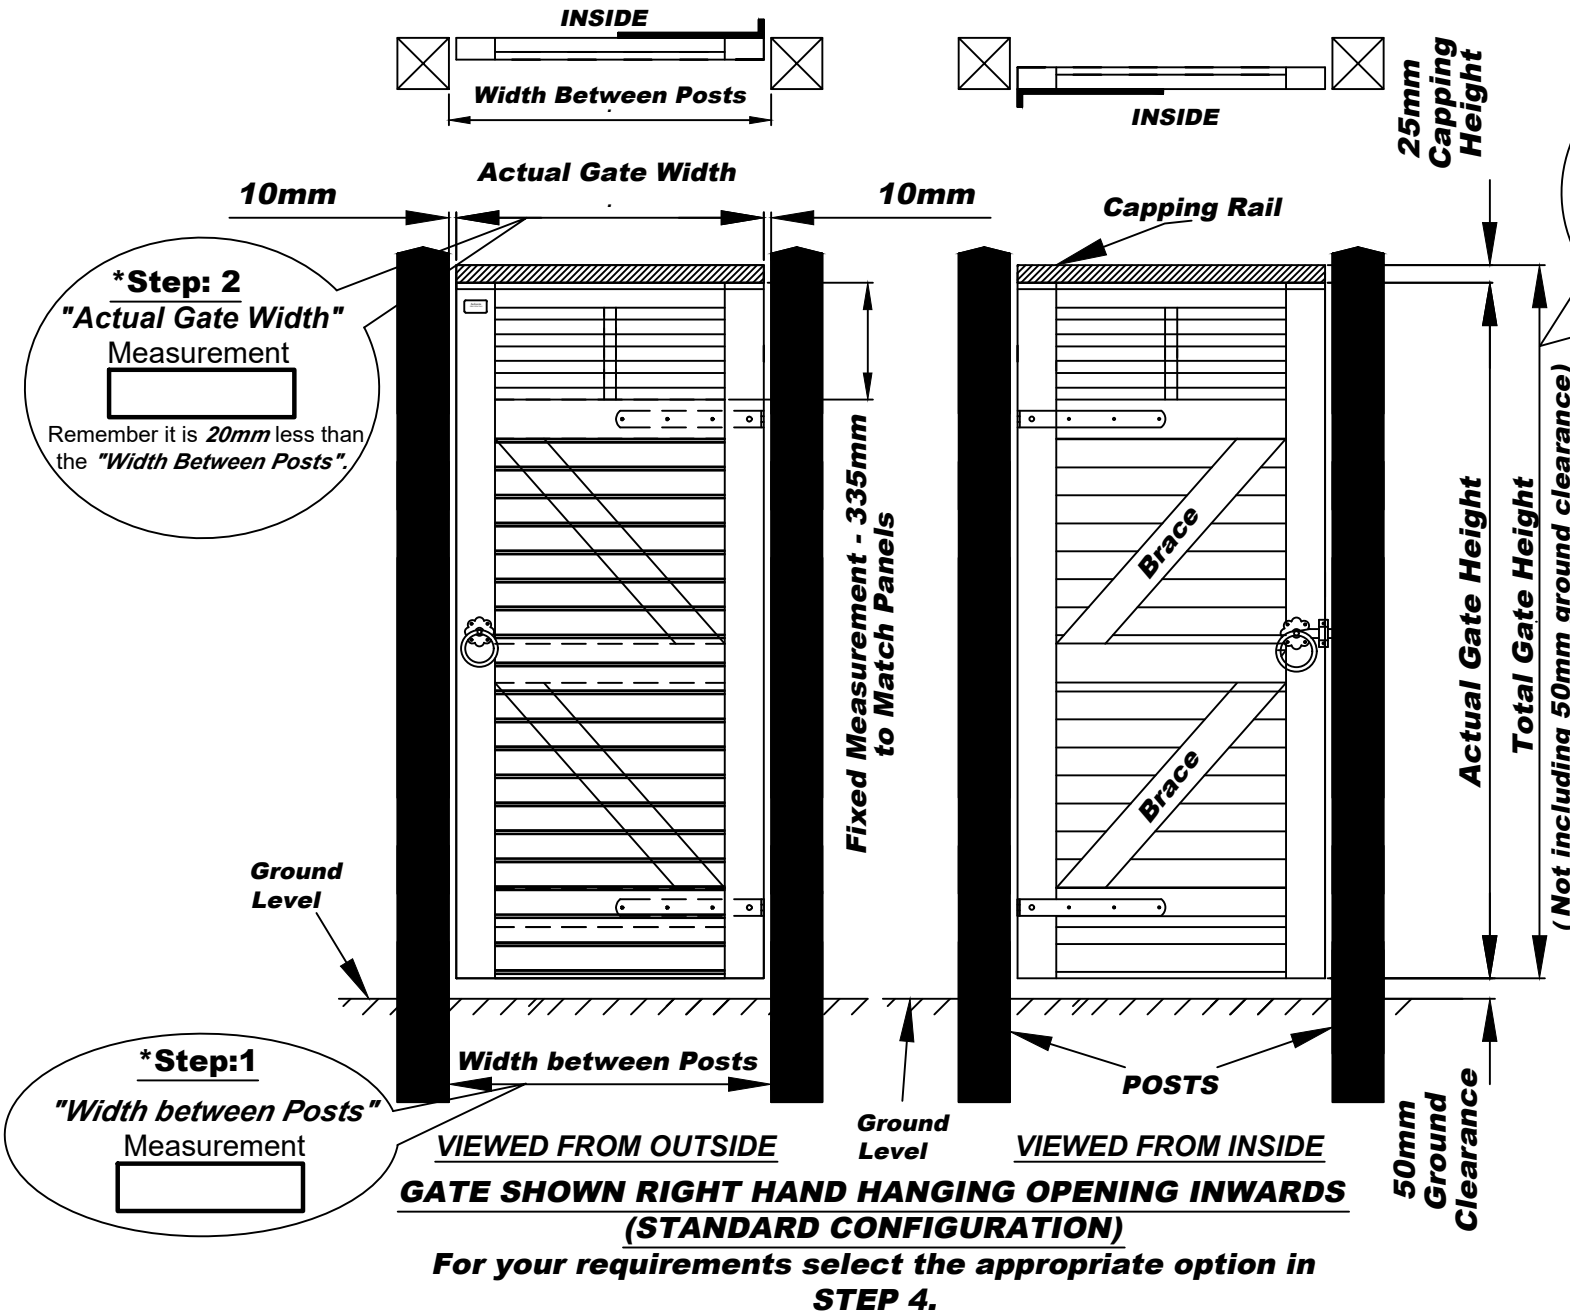

***Step: 3**
 "Total Gate Height"
 including Capping Rail
 Measurement

 Remember not to include
 50mm for Ground
 Clearance.

For gate's with "Actual Gate Height" 1.35m or less, the gates are manufactured with single brace.

EACH GATE LEAF SIZE LIMITATION

Max Actual Gate Height (mm)	Allowable Actual Gate Width (mm)
1930	1350

FRAME TYPE

Heavy Frame is required for Gates with
 1. Lock Requirements
 2. Actual Gate Width greater than 1200mm

GATE HANDING & OPENING:

The handing of the gate is determined by the position of hinges when the gate is viewed from outside. Hinges are always on the opening side of the Gate.

***Step 4:** Please tick appropriate box for desired Gate Fitting Option.

OPTION 1: UNFITTED GATE(s)


For fittings to be supplied separately

OR


OPTION2: FITTED GATE(s)

Please tick appropriate Box for desired Gate hanging & opening.


a. Standard Right Hand Hang Opening Inwards

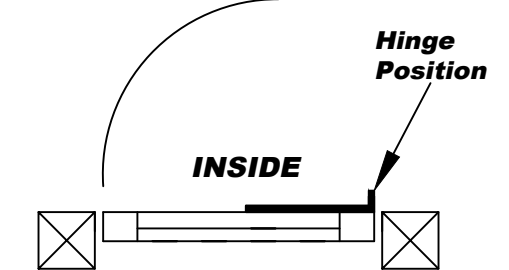


b. Left Hand Hang Opening Inwards

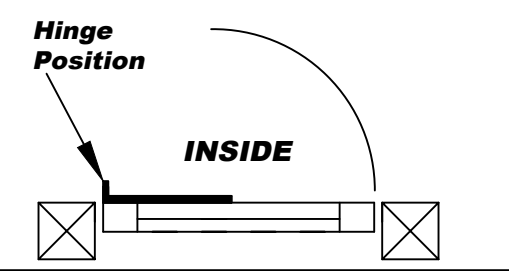

c. Right Hand Hang Opening Outwards

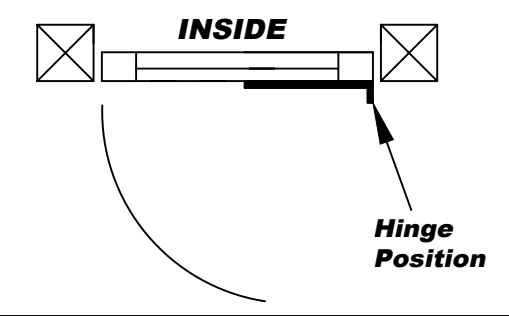

d. Left Hand Hang Opening Outwards

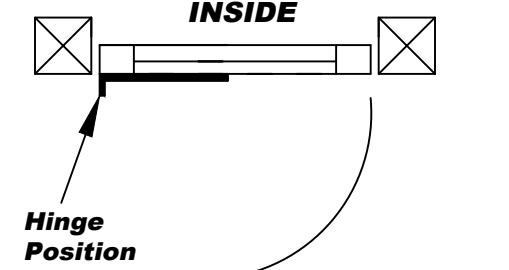

This order cannot be **Changed** OR **Cancelled**. Please sign and return the form. Before returning kindly make sure all the required steps are completed and information is filled in and checked. In case of any queries contact your salesperson.

CUSTOMER SIGNATURE:
DATE:



Stowting Common, Near Ashford,
 Kent. TN25 6BN
 Telephone: 01233 750393
 Fax: 01233 750403
 www.jacksons-fencing.co.uk
 www.jacksons-security.co.uk

③ 04/01/2017 Size Limitations Added
 ② 10-06-2014 Width Limit changed
 ① 19-02-2014 brace comment added
 ① 12-03-2012 Original Issue

ITEM: SPECIAL 'CANTERBURY COMBI' GATE – SINGLE LEAF
 Drawn: ALI Drawing No. J7/02203 Rev3
 Checked: DD
 DATE: 12-03-2012 Sheet 1 of 2