



DO NOT SCALE – IF IN DOUBT ASK

\* TO MEET THE CONDITIONS OF THE 25-YEAR JAKCURE GUARANTEE, GRAVEL BOARDS ARE REQUIRED WHERE PANELS ARE IN CONTACT WITH THE GROUND

Convex Featherboard Fencing with Slotted Posts

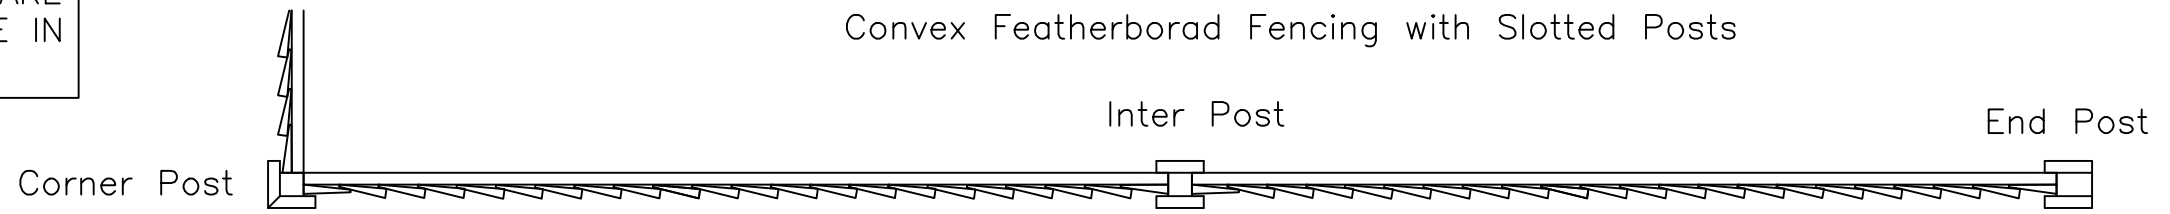

Side view.  
Post omitted for clarity

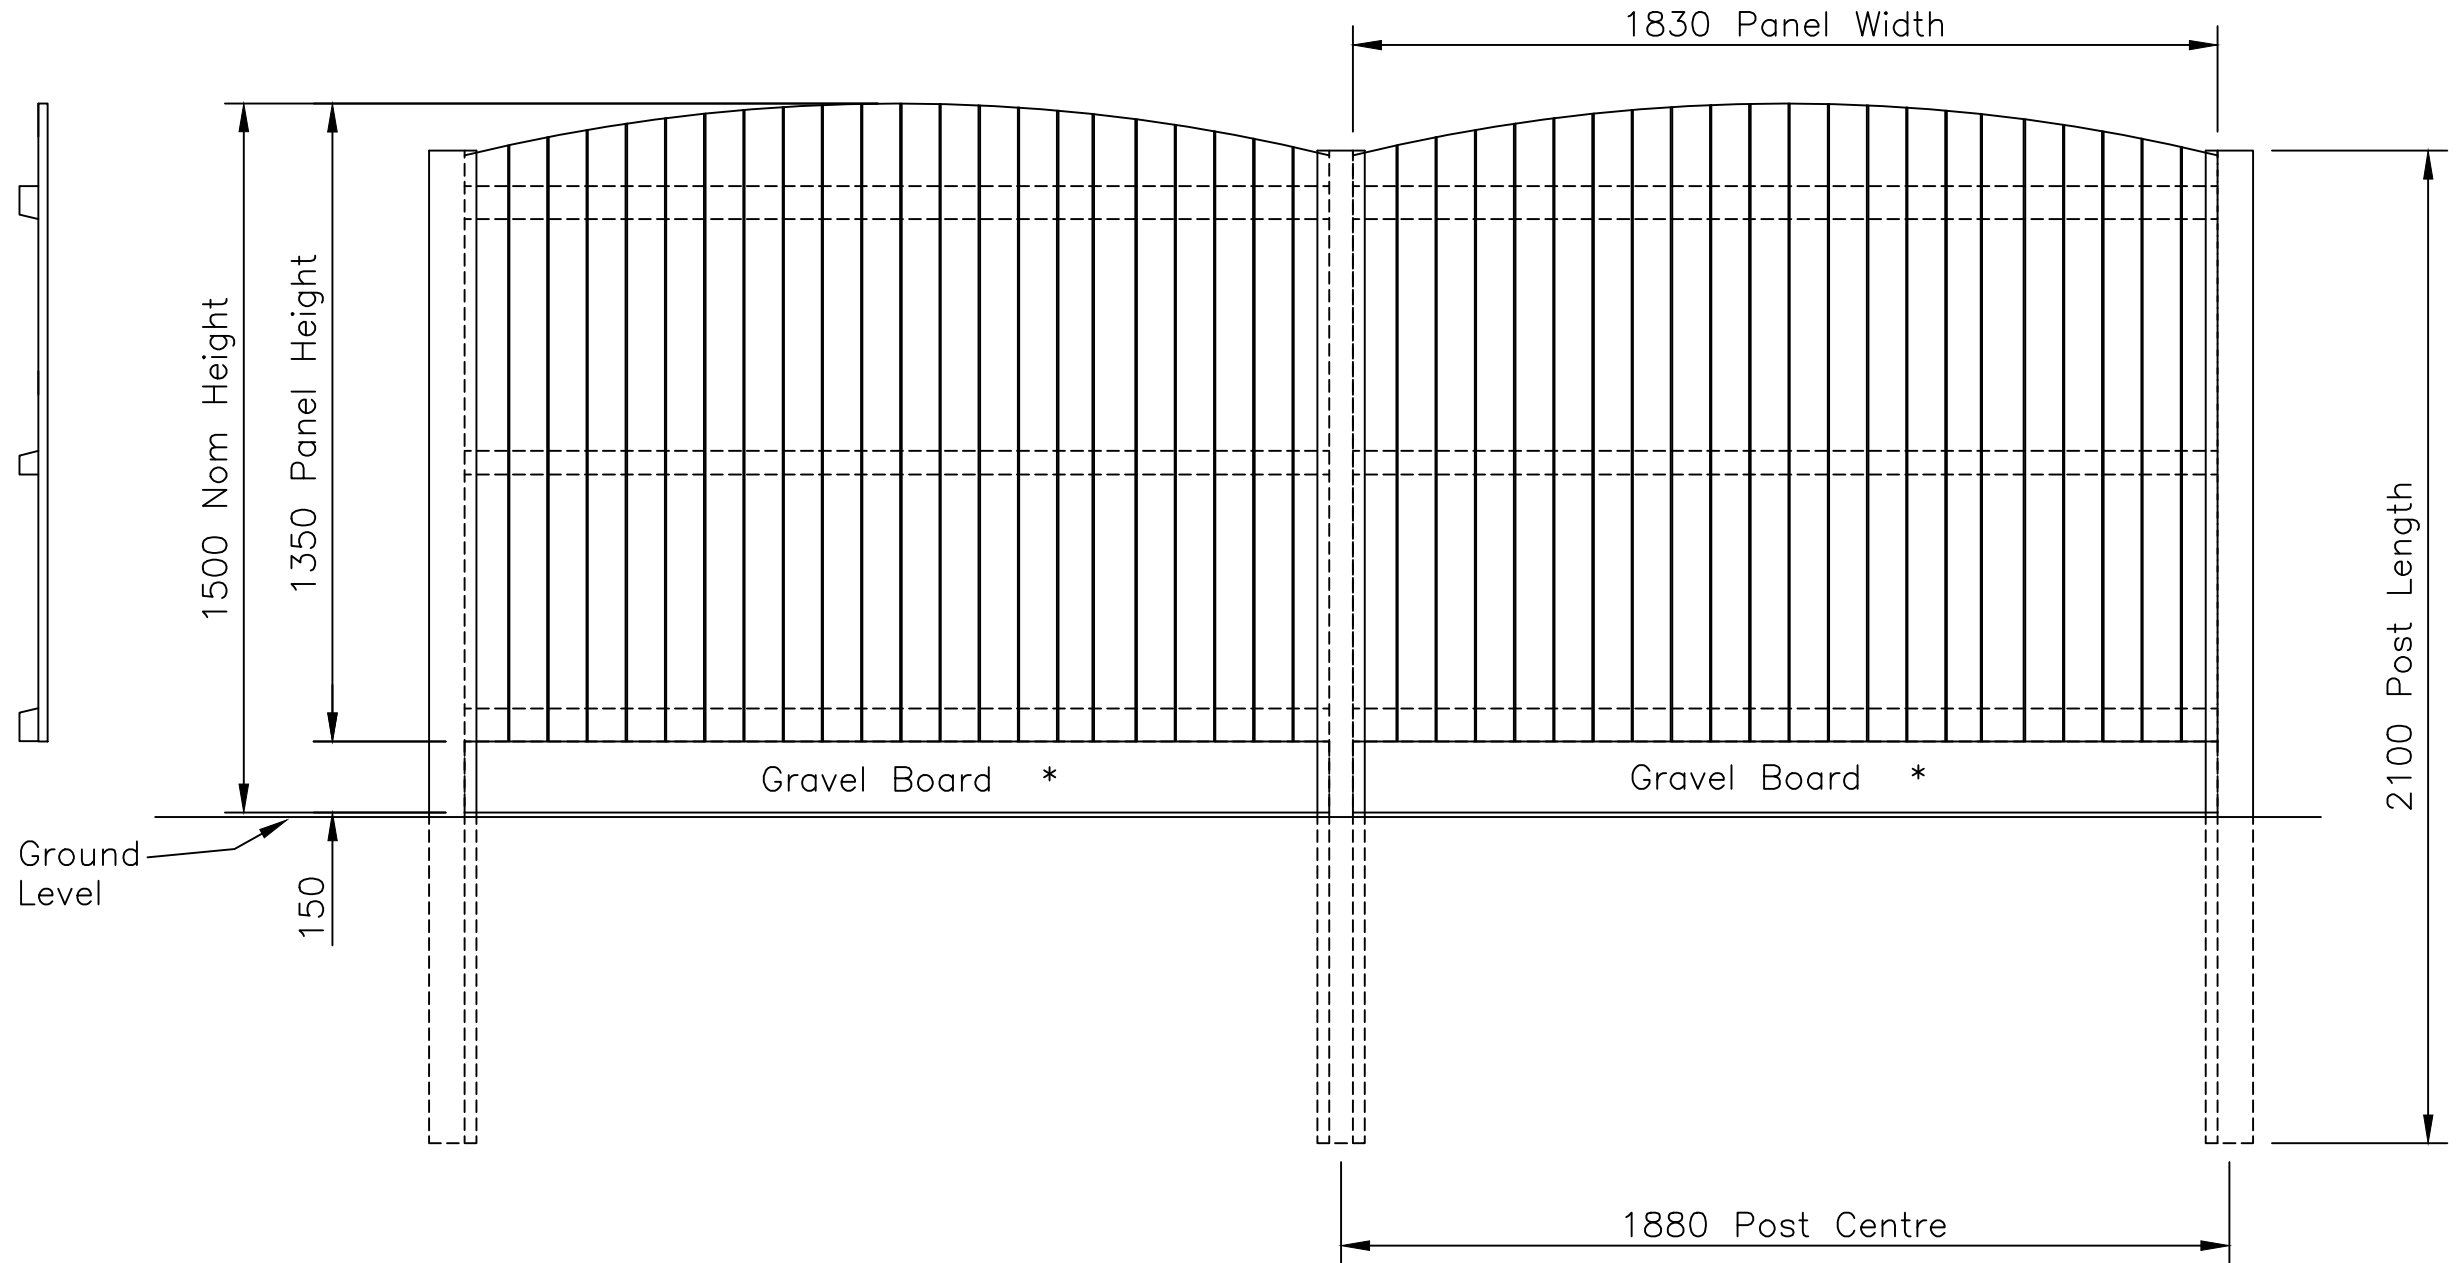

**Jacksons Fencing**

Stowting Common, Near Ashford,  
Kent. TN25 6BN  
Telephone: 01233 750393  
Fax: 01233 750403  
www.jacksons-fencing.co.uk  
www.jacksons-security.co.uk

This Drawing Is The Property Of H.S. Jackson & Son (Fencing) Ltd, And May Not Be Copied Or Reproduced In Any Way Without Prior Written Permission.

① 12/03/18  
② 12/02/07

Guarantee note added  
Original Issue

|         |            |     |
|---------|------------|-----|
| Drawn   | Di         | Day |
| Date    | 12/02/07   |     |
| Checked |            |     |
| Size    | Scale 1:16 |     |
| A4      | U.O.S      |     |

TITLE  
1350 H Convex  
Featherboard Panel

CUSTOMER

ACK No.

Drawing No.  
J7/04170  
9 of 12