


DO NOT SCALE – IF IN DOUBT ASK

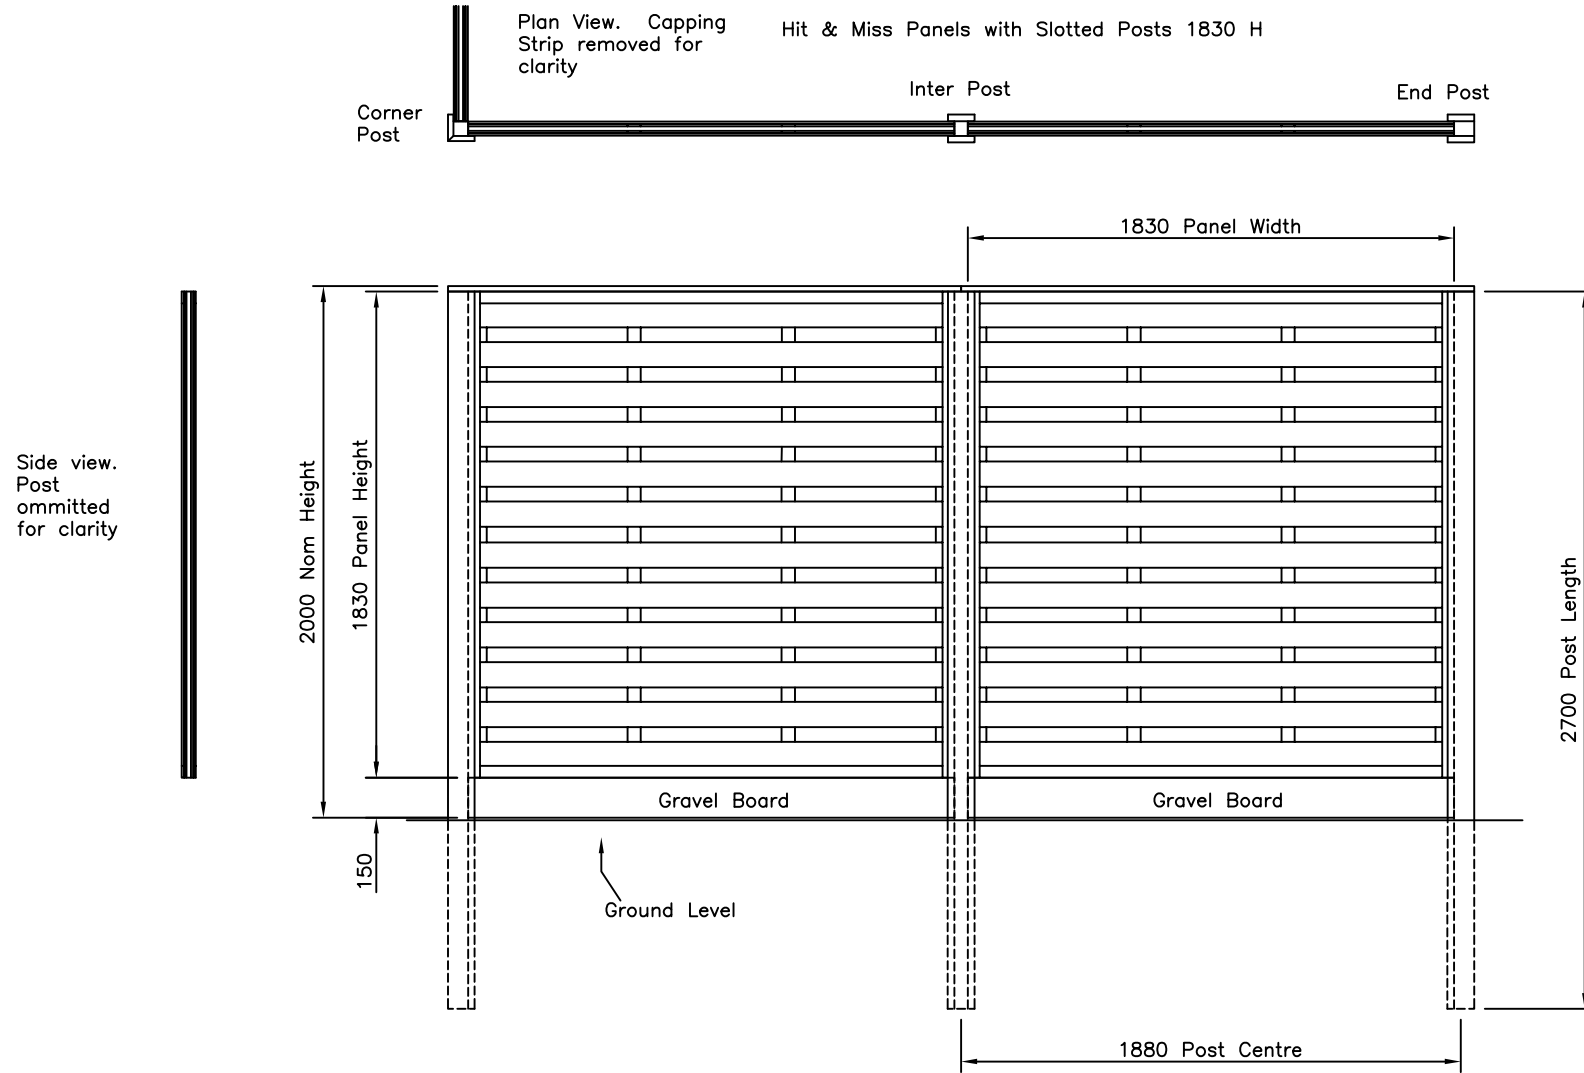

Jacksons
FINE FENCING

Stowing Common
Near Ashford,
KENT. TN25 6BN
Telephone : 01233 750393
Fax: 01233 750403
Int. Tel : +44 (0)1233 750393

This Drawing Is The Property Of H.S. Jackson & Son (Fencing) Ltd.
And May Not Be Copied Or Reproduced In Any Way Without Prior Written Permission.



Original Issue

Drawn Di Day
Date 15/09/06

Checked
Size A3 Scale 1:20 U.O.S

TITLE 1830 mm H Hit & Miss Timber Fence
Sales Drawing (Horizontal Panels)

CUSTOMER
ACK No.

Drawing No.
06 J7/01042
8 of 8