


\* TO MEET THE CONDITIONS OF THE 25-YEAR JAKCURE GUARANTEE, GRAVEL BOARDS ARE REQUIRED WHERE PANELS ARE IN CONTACT WITH THE GROUND

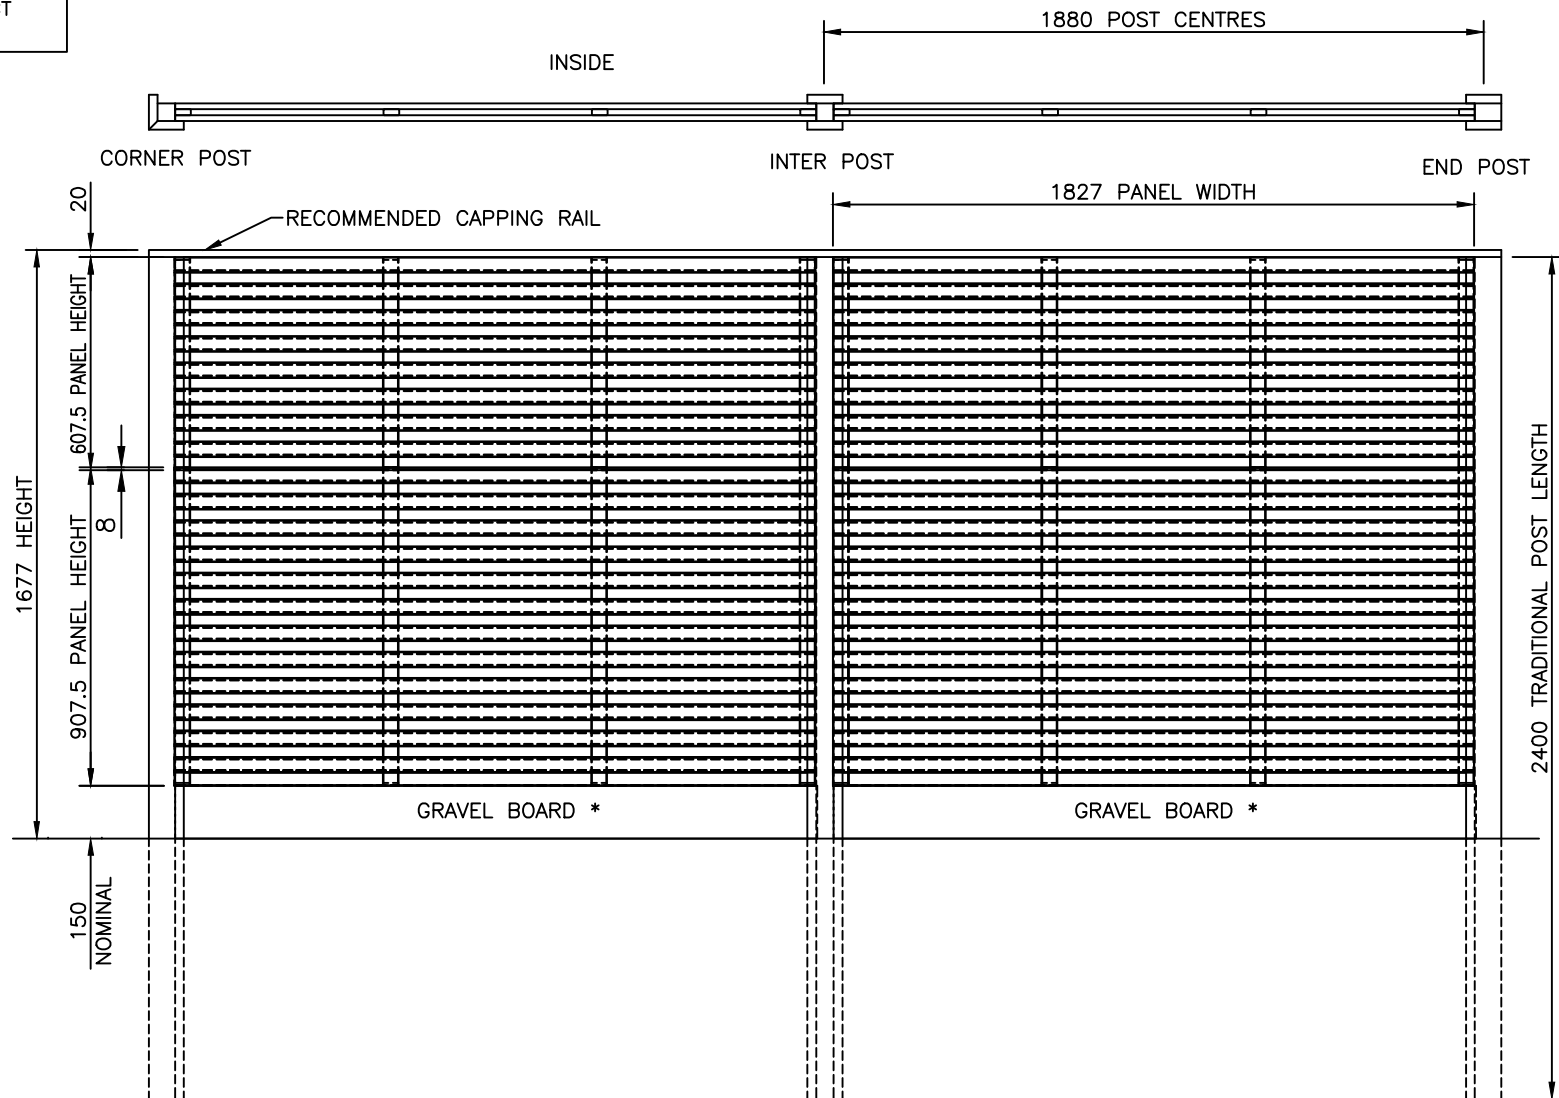

VENETIAN FENCING WITH SLOTTED POSTS

VIEWED FROM OUTSIDE

NOTES.  
ALL DIMENSIONS ARE IN mm (UNO)

FINISH.  
TIMBER: JAKCURED

**Jacksons Fencing**

Stowting Common, Near Ashford,  
Kent. TN25 6BN  
Telephone: 01233 750393  
Fax: 01233 750403  
www.jacksons-fencing.co.uk  
www.jacksons-security.co.uk

DO NOT SCALE – IF IN DOUBT ASK

Drawn	LA
Date	26/01/21
Checked	ALI
Size	A3
Scale	1:16 U.O.S

TITLE  
VENETIAN HIT & MISS PANELS  
NOM 1.7mH SALES DRAWING

CUSTOMER

Drawing No.

ACK No.

J7/01349  
Sheet 2

This Drawing Is The Property Of H.S. Jackson & Son (Fencing) Ltd, And May Not Be Copied Or Reproduced In Any Way Without Prior Written Permission.

27/01/21 Original Issue