



DO NOT SCALE – IF IN DOUBT ASK

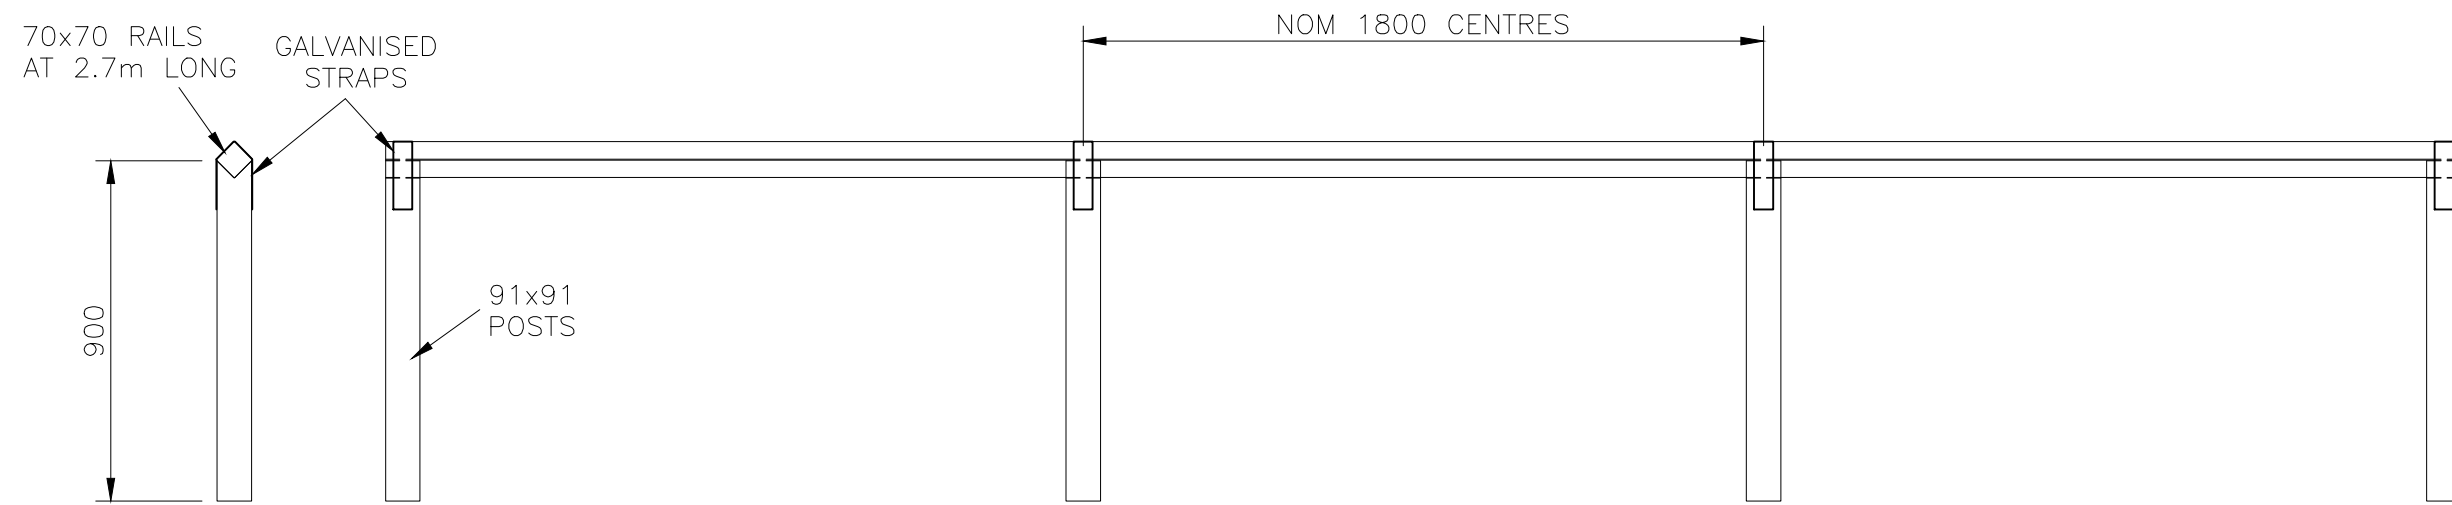

HEAVY DUTY OPTION – POSTS SPACED AT 1200mm CENTRES

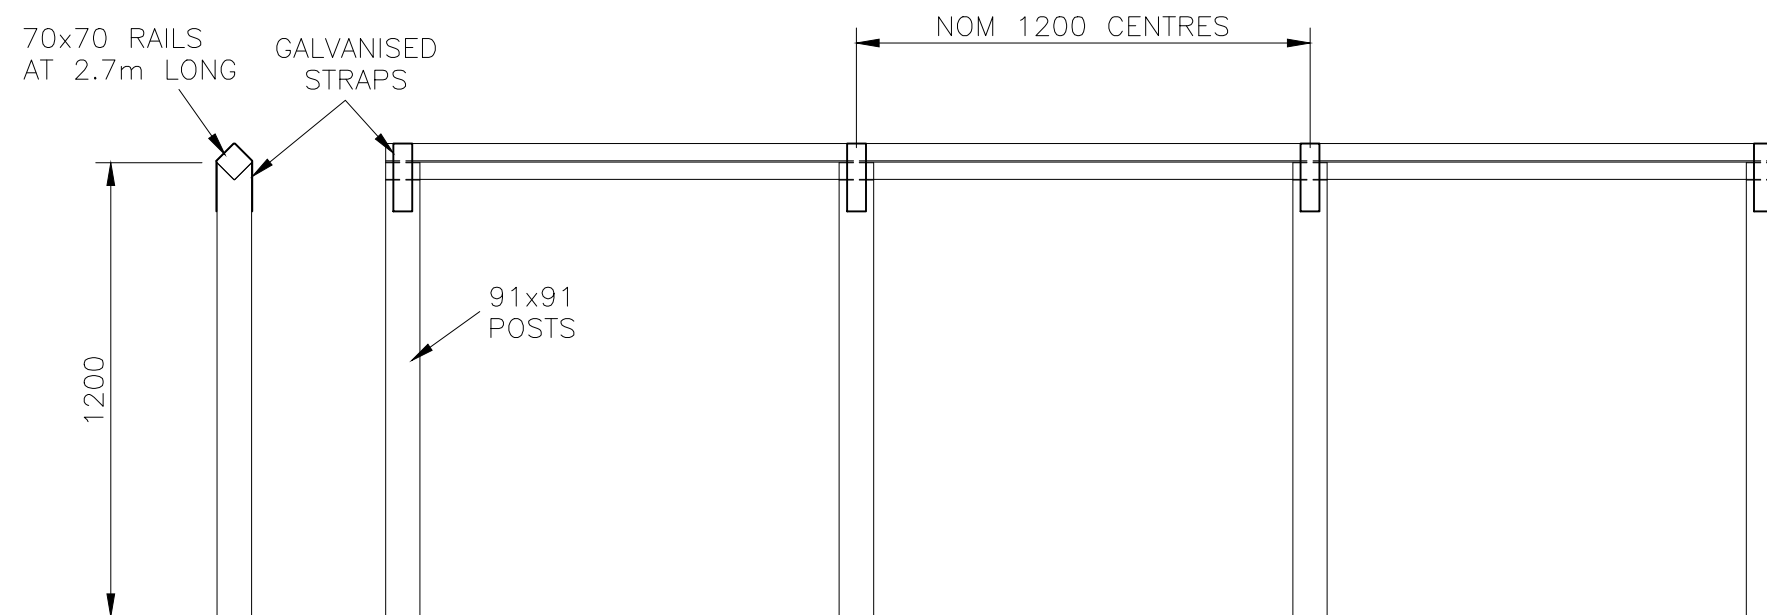

**Jacksons
Fencing**

Stowting Common, Near Ashford,
Kent. TN25 6BN
Telephone: 01233 750393
Fax: 01233 750403
www.jacksons-fencing.co.uk
www.jacksons-security.co.uk

This Drawing Is The Property Of H.S. Jackson & Son (Fencing) Ltd, And May Not Be Copied Or Reproduced In Any Way Without Prior Written Permission.

② 08/03/24 Material Dims/Post Spacings
① 26/09/16 Knee Added
① 04/07/16 Original Issue

Drawn LA
Date 04/07/16
Checked
Size A3 Scale 1:20 U.O.S

TITLE DIAMOND/KNEE RAIL FENCING 0.9m &
1.2m LONG POSTS – SALES DRAWING
CUSTOMER
ACK No.
Drawing No.
J7/01293
Sheet 1