

Customer Name:.....
 Sales Order No:.....
 Gate Height:.....
 Gate Width:.....
 Salesman:.....


NOTE: HINGES WILL BE FITTED AS STANDARD UNLESS INDICATED

IF FITTINGS ARE REQUIRED TO BE SUPPLIED SEPARATELY PLEASE TICK BOX.....

Narrow Entrance Gate

Specification (0.9m - 1.2m Wide)
 Single cross braced. Gates are 1.2m high except for the curved hanging stile which is 1.5m and slam stile 75 x 75mm. Top rail is 100 x 75mm.

If gates are automated with underground operators, bottom rail is increased to 75 x 95mm, with stiles cut back to suit.

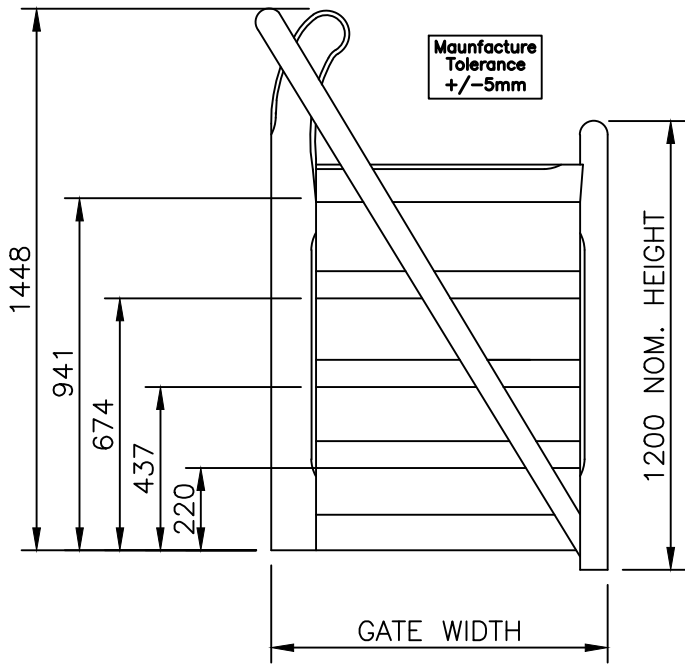

VIEWED FROM OUTSIDE
 GATE LEFT HAND HANGING.
 PLEASE STATE HAND REQUIRED.
 (AUTOMATED)

- All timber used through out is superior quality Jakcured softwood guaranteed for 25 years
- The timber is machined to a standard size, stop chamfered and planed
- All rail and cross bracings are bolted with stainless steel bolts
- All joints are morticed and tennoned
- Traditional attractive designs

DO NOT SCALE – IF IN DOUBT ASK



Stowting Common, Near Ashford, Kent. TN25 6BN
 Telephone: 01233 750393
 Fax: 01233 750403
 www.jacksons-fencing.co.uk
 www.jacksons-security.co.uk

- ③ 08/11/2022 Slam Stile Length Amended
- ② 08/11/18 Rail Pitch Dims Added
- ① 13/11/04 UPDATED

Drawn WB		TITLE NARROW ENTRANCE GATE LEFT HAND HANG (AUTOMATED)	
Date 13/11/04			
Checked		CUSTOMER	Drawing No. 04 J7/02090 Sheet 4 of 4
Size A3	Scale NTS U.O.S		

This Drawing Is The Property Of H.S. Jackson & Son (Fencing) Ltd, And May Not Be Copied Or Reproduced In Any Way Without Prior Written Permission.