

Customer Name:.....  
 Sales Order No:.....  
 Gate Height:.....  
 Gate Width:.....  
 Salesman:.....


**NOTE: HINGES WILL BE FITTED AS STANDARD UNLESS INDICATED**

IF FITTINGS ARE REQUIRED TO BE SUPPLIED SEPARATELY PLEASE TICK BOX.....

# Narrow Entrance Gate

Specification (0.9m - 1.2m Wide)  
 Single cross braced. Gates are 1.2m high except for the curved hanging stile which is 1.5m and slam stile 75 x 75mm. Top rail is 100 x 75mm.

If gates are automated with underground operators, bottom rail is increased to 75 x 95mm, with stiles cut back to suit.

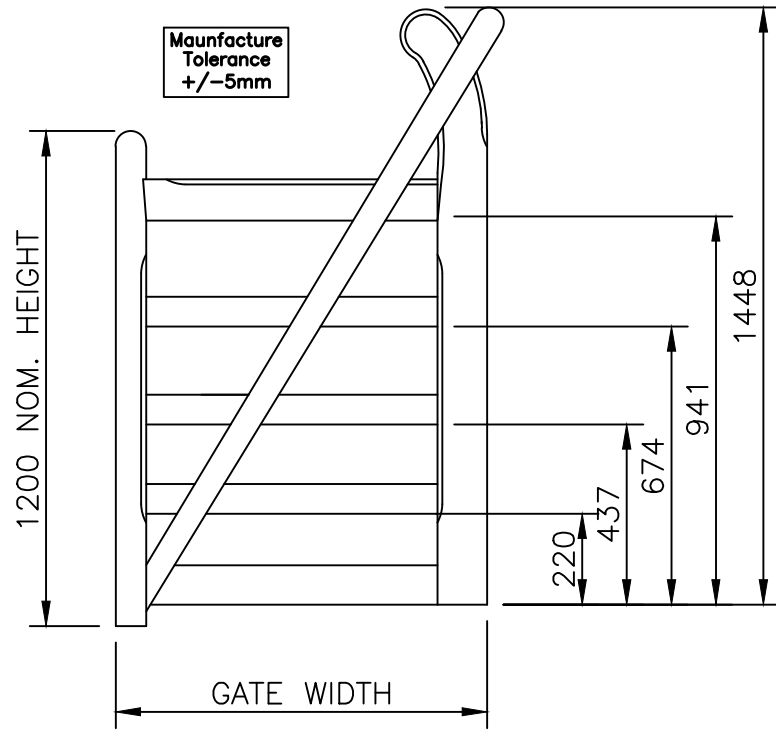

VIEWED FROM OUTSIDE  
 GATE RIGHT HAND HANGING.  
 PLEASE STATE HAND REQUIRED.  
 (AUTOMATED)

- All timber used through out is superior quality Jakcured softwood guaranteed for 25 years
- The timber is machined to a standard size, stop chamfered and planed
- All rail and cross bracings are bolted with stainless steel bolts
- All joints are morticed and tennoned
- Traditional attractive designs

DO NOT SCALE – IF IN DOUBT ASK



Stowting Common, Near Ashford,  
 Kent. TN25 6BN  
 Telephone: 01233 750393  
 Fax: 01233 750403  
 www.jacksons-fencing.co.uk  
 www.jacksons-security.co.uk

- ③ 08/11/2022 Slam Stile Length Amended
- ② 08/11/18 Rail Pitch Dims Added
- ① 13/11/04 UPDATED

Drawn WB		TITLE NARROW ENTRANCE GATE RIGHT HAND HANG (AUTOMATED)	
Date 13/11/04			
Checked		CUSTOMER	Drawing No. 04 J7/02090 Sheet 2 of 4
Size A3	Scale NTS U.O.S		